#### **ABBREVIATIONS**

A/C AIR CONDITIONING ACOUSTICAL CEILING TILE ADJ ADJUSTABLE

AFF ABOVE FINISHED FLOOR AMP AMPERE ARCH ARCHITECT

BOH BACK OF HOUSE

CAB CABINET CENTER LINE CEILING STARBUCKS CM CONSTRUCTION MANAGER

CENTER CX COMMISSIONING

CXA COMMISSIONING AGENT DEG DEGREE

DIAMETER

DIMENSION STARBUCKS **DESIGN MANAGER** DOWN

DET DETAIL

DIA

EA EACH ELEVATION EQ EQUAL EXIST EXISTING EXT EXTERIOR

FF&E FURNITURE. FIXTURE, AND EQUIPMENT FLR FLOOR

FOH FRONT OF HOUSE FOIC FURNISHED BY OWNER, INSTALLED BY CONTRACTOR FOIO FURNISHED BY OWNER

INSTALLED BY OWNER FT FOOT/FEET

GROUND GENERAL CONTRACTOR GWB GYPSUM WALLBOARD

HC HOLLOW CORE HDW HARDWARE HOLLOW METAL HORIZ HORIZONTAL

HR HOUR HT HEIGHT HVAC HEATING, VENTILATING AND AIR CONDITIONING

I.D. INSIDE DIAMETER

LEED LEADERSHIP IN ENERGY AND ENVIRONMENTAL DESIGN LANDLORD

LV LOW VOLTAGE

MAX MAXIMUM "MECHANICAL, ELECTRICAL AND PLUMBING"

MFR MANUFACTURER MIN MINIMUM

NIC NOT IN CONTRACT NIGHT LIGHT NTS NOT TO SCALE

OC ON CENTER OUTSIDE DIAMETER

PLC PLACE

RADIUS REF REFERENCE REQ'D REQUIRED REV REVISION

RND ROUND STARBUCKS SOLID CORE SQUARE FEET

SHEET SIM SIMILAR SPEC SPECIFICATION SQ SQUARE

TEMP TEMPORARY TYP TYPICAL

VERT VERTICAL


VIF VERIFY IN FIELD

UC UNDER COUNTER UNO UNLESS NOTED OTHERWISE

### RESPONSIBILITY **LEGEND**

GC GENERAL CONTRACTOR LL LANDLORD SB STARBUCKS

#### ARCHITECTURAL SYMBOL LEGEND

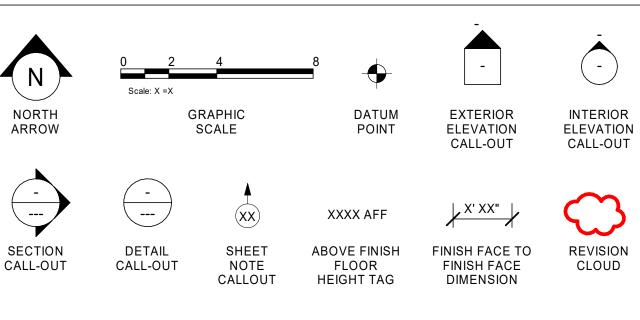

DXXXXX

DOOR

TAG

(WXXXXX)

WINDOW

TAG

#### **AERIAL MAP**

REVISION

TAG

PXXX-ES


PAINT

TAG

XXXXXX

DESIGN ID

TAG

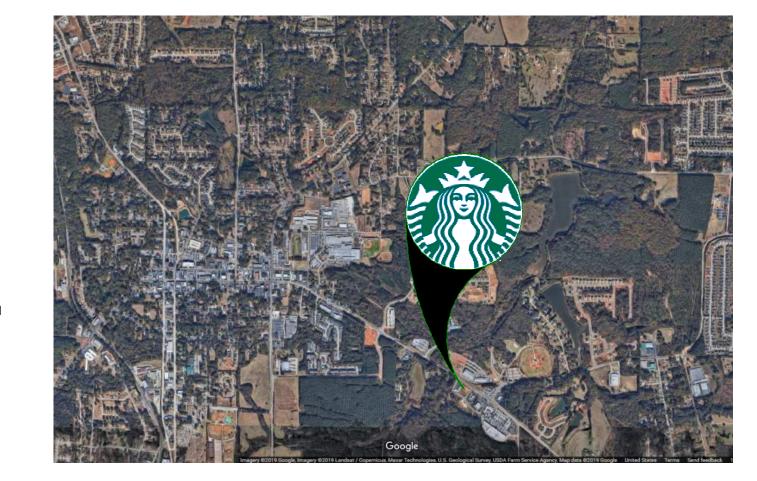

#### VICINITY PLAN



#### PROJECT CONTACTS

STARBUCKS COFFEE COMPANY MAILING ADDRESS: 2401 UTAH AVENUE SOUTH MS STOP: S-SD10

SEATTLE, WASHINGTON 98134 (206) 318-1575

DESIGN ROMINA VIGNOLO MANAGER: STARBUCKS COFFEE COMPANY 95 MERRICK WAY, SUITE 650 CORAL GABLES, FL 33134 (305) 529-5359

CONSTRUCTION LARRY WESTHOLM STARBUCKS COFFEE COMPANY MANAGER: 2987 CLAIRMONT ROAD #300

ATLANTA, GA 30329

LANDLORD: MERG HOFFMAN MERGANSER ENTERPRISES, INC 4402 GILMORE ROAD SE SMYRNA, GA 30080 (770) 778-8793

AKRON, OH 44311

(330) 572-3561

GPD GROUP, PROFESSIONAL CORPORATION ARCHITECT 520 S. MAIN STREET, SUITE 2531 OF RECORD:

GPD GROUP, PROFESSIONAL CORPORATION 520 S. MAIN STREET, SUITE 2531 CONSULTANT

OF RECORD: AKRON, OH 44311 (330) 572-3561

GPD GROUP, PROFESSIONAL CORPORATION STRUCTURAL 520 S. MAIN STREET, SUITE 2531 AKRON, OH 44311 (330) 572-3561

### SCOPE OF WORK

INTERIOR TENANT IMPROVEMENT OF EXISTING STANDALONE SHELL BUILDING W/ DRIVE THRU.

SCOPE OF WORK TO INCLUDE PARTITIONS, FINISHES, FURNITURE, FIXTURES, EQUIPMENT, CASEWORK, LIGHTING, ETC.

SIGNAGE UNDER SEPARATE PERMIT BY OTHERS

#### **GENERAL NOTES**

- 1. THE DRAWINGS AND PROJECT MANUAL TOGETHER CONSTITUTE THE CONTRACT DOCUMENTS FOR CONSTRUCTION. ALL GENERAL REQUIREMENTS ARE TO BE MET AND ALL MATERIALS. FINISHES AND SYSTEMS ARE TO BE INSTALLED AND PERFORM PER SPECIFICATIONS UNLESS OTHERWISE NOTED.
- 2. GENERAL CONTRACTOR SHALL VISIT THE SITE, REVIEW THE BUILDING SHELL DRAWINGS AS SUBMITTED BY THE LANDLORD OR STARBUCKS AND BECOME THOROUGHLY FAMILIAR WITH THE SITE CONDITIONS PRIOR TO CONSTRUCTION.
- 3. GENERAL CONTRACTOR SHALL CONSULT WITH STARBUCKS CONSTRUCTION MANAGER TO RESOLVE ANY CHANGES, OMISSIONS OR PLAN DISCREPANCIES PRIOR TO CONSTRUCTION.
- 4. ALL WORK SHALL BE PERFORMED IN STRICT COMPLIANCE WITH LOCAL, COUNTY, STATE AND FEDERAL CODES AND ORDINANCES.
- 5. GENERAL CONTRACTOR SHALL VERIFY THE LOCATION OF ALL UTILITIES.
- 6. GENERAL CONTRACTOR TO VERIFY ALL DIMENSIONS, INCLUDING CLEARANCES REQUIRED BY OTHER TRADES AND NOTIFY STARBUCKS CONSTRUCTION MANAGER OF ANY DISCREPANCIES PRIOR TO PROCEEDING WITH THE WORK. ALL DIMENSIONS ARE TO THE FACE OF THE FINISHED SURFACE UNLESS NOTED OTHERWISE. ALL DIMENSIONS TO BE TAKEN FROM DESIGNATED DATUM POINT. DO NOT SCALE DRAWINGS.
- 7. GENERAL CONTRACTOR SHALL PATCH AND REPAIR ALL EXISTING WALLS, FLOORS, CEILINGS, OR OTHER SURFACES IDENTIFIED TO REMAIN THAT MAY BECOME DAMAGED DURING THE COURSE OF THE
- 8. THE GENERAL CONTRACTOR IS RESPONSIBLE FOR OBTAINING PERMITS FOR FIRE PROTECTION, PLUMBING, MECHANICAL, AND ELECTRICAL SYSTEMS PRIOR TO INSTALLATION OF SUCH SYSTEMS.
- 9. GENERAL CONTRACTOR SHALL RETAIN ONE SET OF PERMIT PLANS ON-SITE TO DOCUMENT ALL CHANGES MADE DURING CONSTRUCTION. THE RECORD DRAWINGS SHALL BE ISSUED TO THE OWNER AT PROJECT CLOSE-OUT AS DESCRIBED IN THE GENERAL REQUIREMENTS OF THE PROJECT MANUAL.
- 10. GENERAL CONTRACTOR IS RESPONSIBLE FOR COORDINATING DELIVERY OF MATERIALS FROM STARBUCKS CONTRACTED THIRD PARTY LOGISTICS DISTRIBUTION SERVICES AND VENDOR DIRECT SHIPMENTS. SEE THE PROJECT MANUAL FOR ADDITIONAL INFORMATION.
- 11. RESPONSIBILITY FOR SUPPLY AND DELIVERY OF MATERIALS AND EQUIPMENT IS IDENTIFIED IN THE DRAWING SCHEDULE SHEETS UNDER THE COLUMN LABELED "RESPONSIBILITY".
- 12. FOR THE PURPOSE OF THE DOCUMENTS, TO "INSTALL", SHALL MEAN TO PROVIDE ALL FASTENERS, MISCELLANEOUS HARDWARE, BLOCKING, ELECTRICAL CONNECTIONS, PLUMBING CONNECTIONS AND OTHER ITEMS REQUIRED FOR A COMPLETE AND OPERATIONAL INSTALLATION, UNLESS OTHERWISE NOTED.
- 13. ALL ITEM SUBSTITUTIONS MUST BE APPROVED BY THE STARBUCKS CONSTRUCTION MANAGER.

#### SITE INFORMATION

CODE AUTHORITIES:	
-------------------	--

BUILDING CODE: 2012 INTERNATIONAL BUILDING CODE W/ STATE OF GEORGIA AMENDMENTS

PLUMBING CODE: 2012 INTERNATIONAL PLUMBING CODE 1 MECHANICAL CODE: 2012 INTERNATIONAL MECHANICAL

2017 NATIONAL ELEXTRIC CODE 2 ELECTRICAL CODE: **ENERGY CODE:** 2009 INTERNATIONAL ENERGY

CONSERVATION CODE 1 2012 INTERNATIONAL FIRE CODE 1 FIRE CODE:

**HEALTH CODE:** GA-DPH (GEORGIA DEPARTMENT OF PUBLIC HEALTH), RULES AND REGULATIONS

ACCESSIBILITY CODE: 2010 ADA STANDARDS FOR ACCESSIBLE DESIGN

ZONING:

107-01034014 PARCEL NUMBER: LEASABLE AREA: 2,200 SF CONSTRUCTION TYPE: VΒ

PROPOSED USE: RETAIL SALES AND SERVICES

SIGNAGE **DEFERRED SUBMITTALS:** 

#### **INDEX OF SHEETS**

G001 GENERAL INFORMATION

G003 LIFE SAFETY AND ACCESSIBILITY PLAN

LEGEND: X - SHEET ISSUED R - SHEET ISSUED FOR REFERENCE AND COORDINATION ONLY SEE TITLEBLOCK FOR REVISION ISSUE DATE(S) SHEET SHEET TITLE **GENERAL** 

		_			
A DOLUTE	OTLIDA.				
ARCHITE	JURAL		 		
A001	ARCHITECTURAL SITE PLAN				
A003	ARCHITECTURAL SITE DETAILS				
A004	ARCHITECTURAL SITE DETAILS				
A005	RAILING DETAILS				
A101	BUILDING FLOOR PLAN				
A102	BUILDING FLOOR PENETRATION PLAN				
A103	BUILDING ROOF PLAN				
A201	BUILDING EXTERIOR ELEVATIONS				
A202	BUILDING EXTERIOR ELEVATIONS				
A602	WINDOW AND DOOR SCHEDULES & DETAILS				

INTERIOR	RS			
I101	FF & E PLAN			
I101B	FF & E SCHEDULES			
I102	CASEWORK PLAN			
I102B	CASEWORK SCHEDULES			
I102C	ENLARGED BAR PLANS & DETAILS			
I103	REFLECTED CEILING PLAN			
I103B	LIGHTING PLAN			
I104	FLOOR FINISH PLAN			
1201	INTERIOR FINISH ELEVATIONS			
1202	INTERIOR FINISH ELEVATIONS			
1203	INTERIOR FINISH ELEVATIONS			
1204	INTERIOR FINISH ELEVATIONS			
I401	RESTROOM PLAN & ELEVATIONS			
I501	INTERIOR DETAILS			
1502	INTERIOR DETAILS			
1503	DESIGN DETAILS			
1504	DESIGN DETAILS			
I601	CASEWORK AND FF&E SCHEDULES			
1602	INTERIOR FINISHES SCHEDULES			

STRUCTU	RAL			
S001	STRUCTURAL GENERAL NOTES			
S101	FOUNDATION PLAN			
S501	SITE FOUNDATION DETAILS			
ELECTRIC	CAL	•		
F001	FLECTRICAL NOTES			

	,			
E001	ELECTRICAL NOTES			
E004	ELECTRICAL SITE PLAN			
E101	POWER PLAN			
E102	LIGHTING PLAN			
E103	ENLARGED ELECTRICAL PLACEMENT PLAN			
E501	ELECTRICAL DETAILS			
E502	ELECTRICAL DETAILS			
E513	GENERAL ELECTRICAL - EMS, NO LIGHTING			
E601	ELECTRICAL PANEL SCHEDULES			
	•			

MECHANIC	CAL			
M001	MECHANICAL NOTES			
M101	MECHANICAL DESIGN PLAN			
M102	MECHANICAL ROOF PLAN			
M501	MECHANICAL DETAILS			

PLUMBING NOTES						
PLUMBING SUPPLY PLAN						
PLUMBING WASTE & VENT PLAN						
PLUMBING ISOMETRIC & SCHEDULE						
PLUMBING DETAILS						
PLUMBING DETAILS						
	PLUMBING NOTES PLUMBING SUPPLY PLAN PLUMBING WASTE & VENT PLAN PLUMBING ISOMETRIC & SCHEDULE PLUMBING DETAILS PLUMBING DETAILS	PLUMBING NOTES PLUMBING SUPPLY PLAN PLUMBING WASTE & VENT PLAN PLUMBING ISOMETRIC & SCHEDULE PLUMBING DETAILS



(C) 2019 STARBUCKS COFFEE COMPANY

**STARBUCKS** 2401 UTAH AVENUE SOUTH SEATTLE, WASHINGTON 98134

THESE DRAWINGS AND THE PROJECT MANUAL ARE CONFIDENTIAL AND SHALL REMAIN THE SOLE PROPERTY OF STARBUCKS CORPORATION, WHICH IS THE OWNER OF THE COPYRIGHT IN THIS WORK. THEY SHALL NOT BE REPRODUCED (IN WHOLE OR IN PART), SHARED WITH THIRD PARTIES OR USED IN AN' MANNER ON OTHER PROJECTS OR


(206) 318-1575

EXTENSIONS TO THIS PROJECT WITHOUT THE PRIOR WRITTEN CONSENT OF STARBUCKS CORPORATION. THESE DRAWINGS AND SPECIFICATIONS ARE INTENDED TO EXPRESS DESIGN INTENT FOR A PROTOTYPICAL STARBUCKS STORE (WHICH IS SUBJECT TO CHANGE AT ANYTIME) AND DO NOT REFLECT ACTUAL SITE CONDITIONS. NEITHER PARTY SHALL HAVE ANY OBLIGATION NOR LIABILITY TO THE OTHER (EXCEPT STATED ABOVE) UNTIL A WRITTEN AGREEMENT IS FULLY EXECUTED BY BOTH PARTIES.

STARBUCKS TEMPLATE VERSION: i2019-07-26



GPD PROJECT NO: 2019261.12

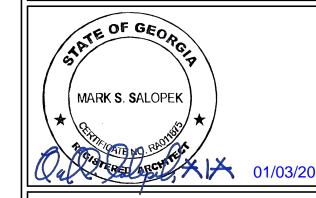

 $\sim$ HW

STORE #: 59695 PROJECT #: 85535-001 ISSUE DATE: 12/03/2019 DESIGN MANAGER: PRODUCTION DESIGNER: TW

田 田 工

CHECKED BY: GPD GROUP **Revision Schedule** 

Rev	Date	Ву	Description

GENERAL INFORMATION

SCALE: AS SHOWN SHEET NUMBER:

G001

INDOOR SEAT	ING		
TYPE	DESCRIPTION	NUMBER OF ITEMS	TOTAL SEATS
18064 SEAT	TABLE TOP, SQUARE	04	08
18319 SEAT	TABLE TOP, ROUND	04	04
18064 SEAT	COMMUNITY TABLE (ADA)	01	10
18787 SEAT	BANQUETTE (BENCH) SEATING	02	04
18130 + 17611 SEAT	LOUNGE SEATING	06	08

OUTDOOR SEATING					
TYPE	DESCRIPTION	NUMBER OF ITEMS	TOTAL SEATS		
17852 SEAT	TABLE TOP, SQUARE (ADA)	1	02		
17852 SEAT	TABLE TOP, SQUARE	06	12		
18474 SEAT	LOUNGE SEATING	04	04		

TOTAL

66 OCC

1 WC PER F

URINALS

N/A

N/A

PLUMBING FIXTURE CALCULATION

MALE

33 OCC

FEMALE

33 OCC

WATERCLOSETS

ADD EQUATION PER AHJ

REQUIRED: 1 WC PER M 1 WC PER F

PROVIDED: 1 WC PER M

CHAPTER 29-29023 (FOR REFERNCE ONLY)

OCCUPANCY

**FIXTURES** 

			WORKROOM: 485 SQ. FT. / 30
			UNOCCUPIED: 165 SQ. FT. / 3
			TOTAL OCC LOAD:
	NUMBER OF ITEMS	TOTAL SEATS	400E00IDLE
	04	08	ACCESSIBLE
	04	04	
	01	10	INTERIOR SEATING:
	02	04	34 SEATS X 5% = 2 ADA R
	06	08	EXTERIOR SEATING:
-			

LAVATORIES

1 LAV PER M | 1 LAV PER F

1 LAV PER M | 1 LAV PER F

## OCCUPANCY NOTES

OCCUPANCY CLASSIFICATION: A-2 TOTAL OCCUPANTS:

OCCUPANCY	
CAFE: 900 SQ. FT. / 15 SQ. FT. / OCC	60 OCC
BACKBAR: 407 SQ. FT. / 200 SQ. FT. / OCC	03 OCC
WORKROOM: 485 SQ. FT. / 300 SQ. FT. / OCC	02 OCC
UNOCCUPIED: 165 SQ. FT. / 300 SQ. FT. / OCC	01 OCC
TOTAL OCC LOAD:	66 OCC

### E SEATING

REQUIRED (2 PROVIDED)

WATER FOUNTAIN

ADD EQUATION PER AHJ | ADD EQUATION PER AHJ

18 SEATS X 5% = 1 ADA REQUIRED (1 PROVIDED)

#### LEGEND

/////	EXIT PATH OF TRAVEL (MIN 3'-7 1/4" (1100MM) PINCH POINT 2'-5 1/2" (750MM))	1.	THRESHOLDS APPLICABLE (
<u>X'-X" (XXMM)</u>	TRAVEL DISTANCE	2.	BARRIER-FRE

•	1101122 310 1711102
	BARRIER FREE PATH OF TRAVEL (MIN 3'-0" (915MM) - NO PINCH POIN
29	EMERGENCY LIGHT

<u> </u>	EXIT SIGN WITH LIGHTIN
_ <del>-©</del> _	FIRE EXTINGUISHER

EXIT SIGN

FIRE PULL

ROOM SCHEDULE

NAME	AREA
BACKBAR	407 SF
CAFE	900 SF
MEN'S RESTROOM	49 SF
RESTROOM VESTIBULE	68 SF
WOMEN'S RESTROOM	49 SF
WORKROOM	485 SF
GRAND TOTAL	1958 SF

#### **KEYED NOTES**

- S TO BE BARRIER FREE COMPLIANT PER ALL
- REE PATH OF TRAVEL.
- 3. 30" (160 MM) X 48" (1220 MM) CLEAR FOR WHEELCHAIR ACCESS.
- 4. 60" (1525 MM) DIAMETER MINIMUM TURN RADIUS FOR WHEELCHAIR ACCESS.
- 5. 32" (815 MM) MINIMUM CLEAR AT RESTROOM DOOR.
- 6. POS TRANSACTION PLANE, CONDIMENT CART TOP AND HAND-OFF PLANE ARE 34 INCHES (860 MM) ABOVE THE FINISHED FLOOR FOR WHEELCHAIR ACCESSIBILITY.
- 7. PROVIDE BARRIER-FREE SIGNAGE AT ACCESSIBLE RESTROOMS PER ALL APPLICABLE CODES.
- 8. PROVIDE TACTILE "EXIT" SIGNAGE.
- 9. PROVIDE INTERNATIONAL SYMBOL OF ACCESSIBILITY SIGN WHERE REQUIRED BY APPLICABLE LAWS OR CODES.

#### MEANS OF EGRESS NOTES

- A. EVERY ROOM OR SPACE THAT IS ASSEMBLY OCCUPANCY SHALL HAVE THE OCCUPANT LOAD OF THE ROOM OR SPACE POSTED IN A CONSPICUOUS PLACE, NEAR THE MAIN EXIT ACCESS DOORWAY. POSTED SIGNS SHALL BE OF AN APPROVED LEGIBLE PERMANENT DESIGN AND SHALL BE MAINTAINED BY THE OWNER AUTHORIZED AGENT. (1004.3)
- B. EGRESS SHALL NOT PASS THROUGH KITCHENS, STORAGE ROOMS, CLOSETS OR SIMILAR SPACES. (1014.2)
- C. PANIC AND FIRE EXIT HARDWARE. WHERE INSTALLED ON DOORS IN THIS BUILDING SHALL SATISFY THE FOLLOWING (1008.1.10):
- 1) THE ACTUATION PORTION OF THE RELEASING DEVICE SHALL EXTEND AT LEAST ONE-HALF OF THE DOOR LEAF WIDTH.
- 2) THE MAXIMUM UNLATCHING FORCE DOES NOT EXCEED 15
- POUNDS (6.8 KG). 3) PIVOTED OR BALANCED DOORS SHALL BE OF THE PUSH-PAD
- TYPE WHERE PANIC HARDWARE IS REQUIRED AND THE PAD SHALL NOT EXTEND ACROSS MORE THAN ONE-HALF OF THE DOOR WIDTH, MEASURED FROM THE LATCH SIDE.
- 4) PANIC HARDWARE LISTED IN ACCORDANCE WITH UL 305.
- 5) FIRE EXIT HARDWARE LISTED IN ACCORDANCE WITH UL 10C AND UL 305.
- D. STRUCTURAL ELEMENTS, FIXTURES OR FURNISHINGS SHALL NOT PROJECT HORIZONTALLY FROM EITHER SIDE MORE THAN 4 INCHES (100 MM) OVER ANY WALKING SURFACE BETWEEN 27 INCHES (685 MM) AND 80 INCHES (2030 MM) ABOVE THE WALKING SURFACE. EXCEPTION: HANDRAILS SERVING STAIRS AND RAMPS ARE PERMITTED TO PROTRUDE 4 1/2 INCHES (115 MM) FROM THE WALL. (1003.3.3)
- E. THE PATH OF EGRESS TRAVEL EXITS AND WITHIN EXITS IN THIS BUILDING SHALL BE IDENTIFIED BY EXIT SIGNS CONFORMING TO THE REQUIREMENTS OF SECTION 1011 AND AS NOTED BELOW:
- 1) EXIT SIGNS SHALL BE READILY VISIBLE FROM ANY DIRECTION OF EGRESS TRAVEL.
- 2) EXIT SIGNS SHALL BE LOCATED AS NECESSARY TO CLEARLY INDICATE THE DIRECTION OF EGRESS TRAVEL.
- 3) NO POINT IN A CORRIDOR SHALL BE MORE THAN 100 FT (30.5 M) OR THE LISTED VIEWING DISTANCE FOR THE SIGN, WHICHEVER IS LESS, FROM THE NEAREST VISIBLE EXIT SIGN.
- F. WHERE KEY OPERATED LOCKING DEVICES ARE USED, POST A SIGN ON OR ADJACENT TO THE REQUIRED MAIN EXIT DOOR WITH 1 INCH (25 MM) LETTERING STATING THAT "THIS DOOR TO REMAIN UNLOCKED WHEN BUILDING IS OCCUPIED". (1008.1.9.3)
- G. EGRESS DOORS OR GATES SHALL BE OPENABLE FROM THE EGRESS SIDE WITHOUT THE USE OF A KEY, SPECIAL KNOWLEDGE OR EFFORT. DOOR HANDLES, PULLS, LATCHES, LOCKS AND OTHER OPERATING DEVICES SHALL BE INSTALLED 34 INCHES (860 MM) TO 48 INCHES (1220 MM) ABOVE FINISHED FLOOR. MANUALLY OPERATED FLUSH BOLTS OR SURFACE BOLTS ARE NOT PERMITTED. THE UNLATCHING OF ANY DOOR OR LEAF SHALL NOT REQUIRE MORE THAN ONE OPERATION. (1008.1.9)
- H. LANDINGS SHALL BE PROVIDED ON EACH SIDE OF DOORS AND SUCH LANDING SHALL BE AT THE SAME ELEVATION ON EACH SIDE OF THE DOOR LANDINGS SHALL HAVE A WIDTH NOT LESS THAN THE WIDTH OF THE DOOR AND LENGTH MEASURED IN THE DIRECTION OF TRAVEL OF NOT LESS THAN 44 INCHES (11120 MM). (1008.1.5, 1008.1.6)



(C) 2019 STARBUCKS COFFEE COMPANY

**STARBUCKS** 2401 UTAH AVENUE SOUTH SEATTLE, WASHINGTON 98134

THESE DRAWINGS AND THE PROJECT MANUAL ARE CONFIDENTIAL AND SHALL REMAIN THE SOLE PROPERTY OF STARBUCKS CORPORATION, WHICH IS THE OWNER OF THE COPYRIGHT IN THIS WORK. THEY SHALL NOT

(206) 318-1575

BE REPRODUCED (IN WHOLE OR IN PART), SHARED WITH THIRD PARTIES OR USED IN ANY MANNER ON OTHER PROJECTS OR EXTENSIONS TO THIS PROJECT WITHOUT THE PRIOR WRITTEN CONSENT OF STARBUCKS CORPORATION. THESE DRAWINGS AND SPECIFICATIONS ARE INTENDED TO EXPRESS

DESIGN INTENT FOR A PROTOTYPICAL STARBUCKS STORE (WHICH IS SUBJECT TO CHANGE AT ANYTIME) AND DO NOT REFLECT ACTUAL SITE CONDITIONS. NEITHER PARTY SHALL HAVE ANY OBLIGATION NOR LIABILITY TO THE OTHER (EXCEPT STATED ABOVE) UNTIL A WRITTEN AGREEMENT IS FULLY EXECUTED BY BOTH PARTIES.


STARBUCKS TEMPLATE VERSION: i2019-07-26



520 SOUTH MAIN ST, SUITE 2531

AKRON, OH 44311 P: 330-572-2100 F: 330-572-2101

GPD PROJECT NO: 2019261.12

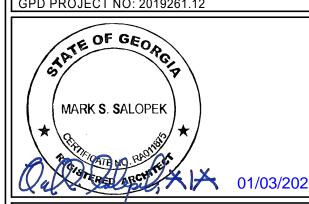


STORE #: PROJECT #: 85535-001 ISSUE DATE: DESIGN MANAGER: PRODUCTION DESIGNER: TW

CHECKED BY: GPD GROUP

LIFE SAFETY AND ACCESSIBILITY PLAN

SCALE: AS SHOWN SHEET NUMBER:

G003

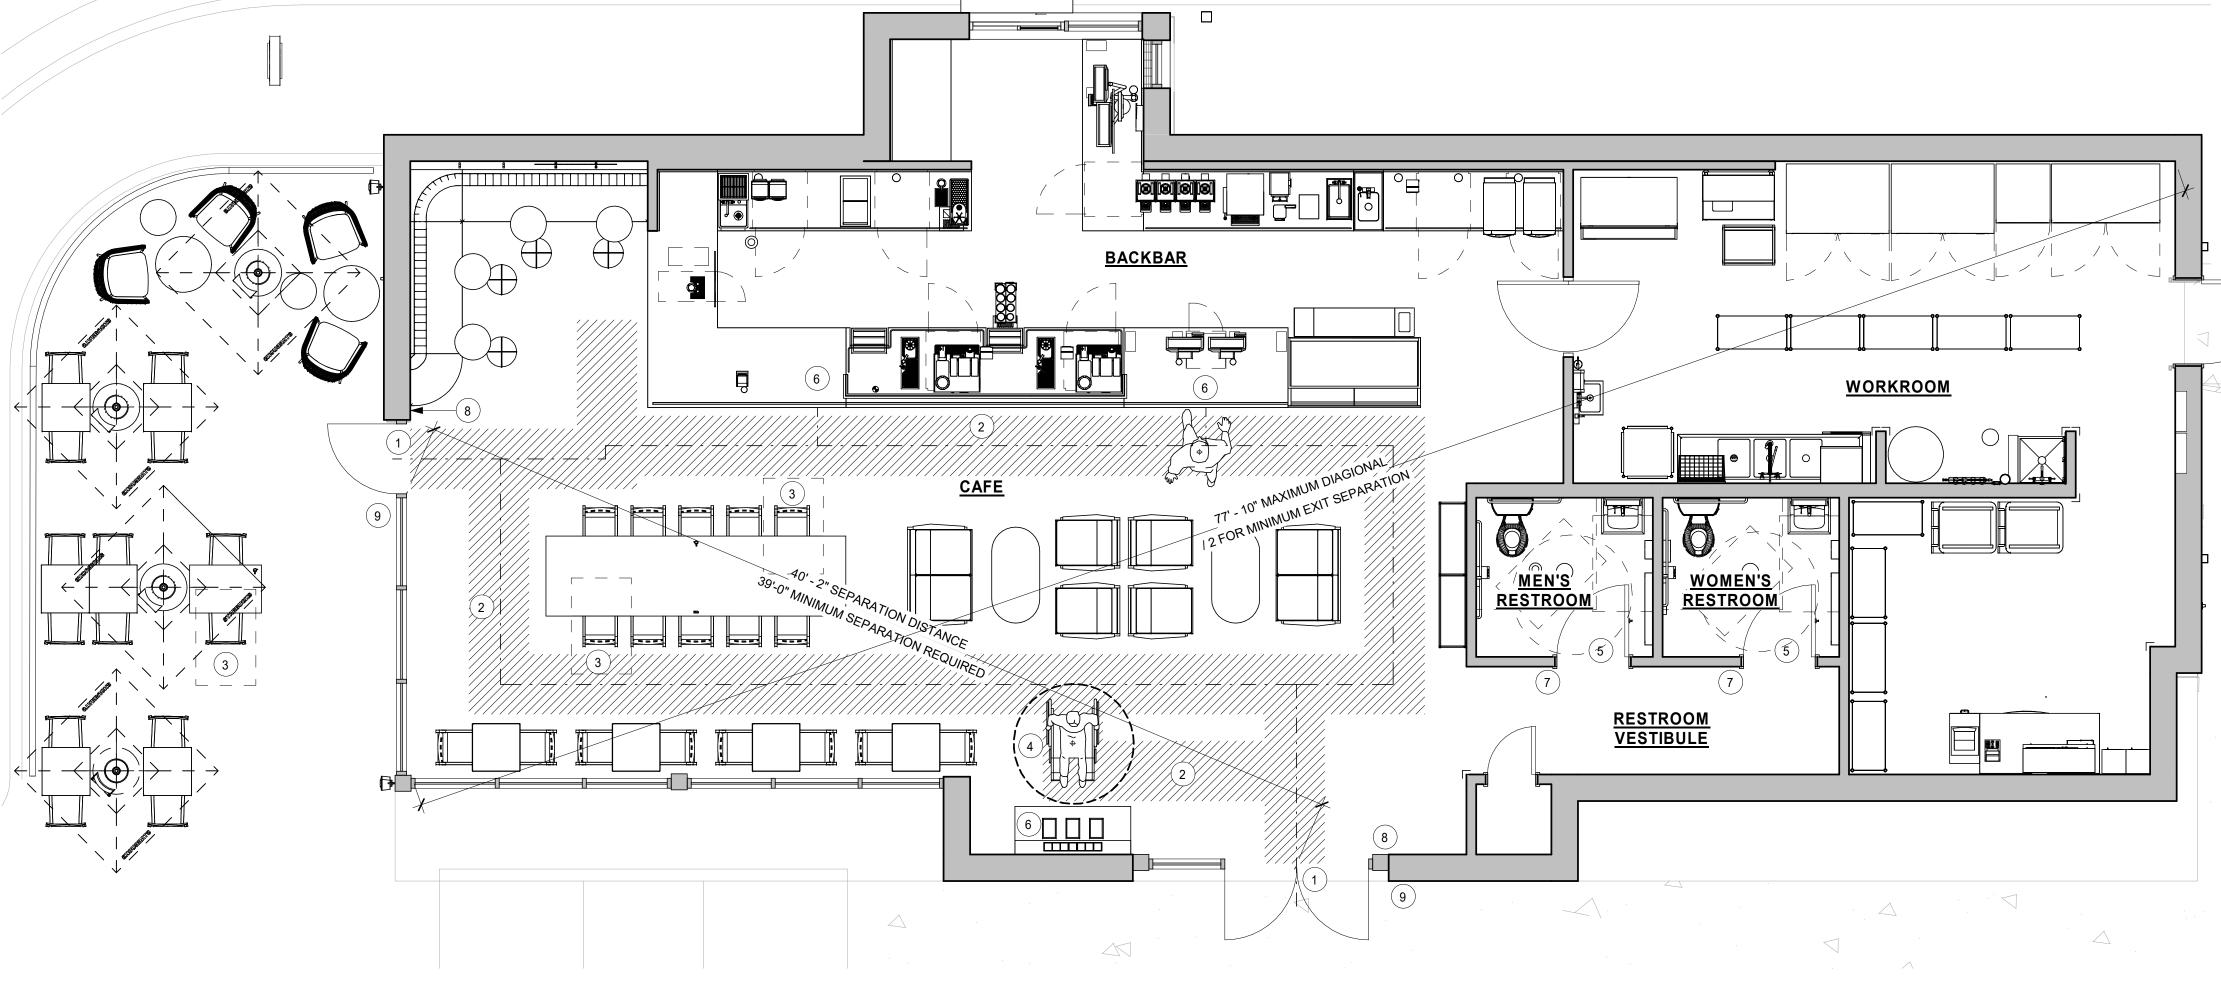

	SITE SCHEDULE - "Y"					
DESIGN ID	COUNT	DESCRIPTION	FURN. BY	INST. BY	COMMENTS	
<b>EXTERIOR</b> I	MENU			•		
14116	1	MENU BOARD - DT DIGITAL ORDER SCREEN - FLAT BLACK MT0028	SB	GC		
14118	1	MENU BOARD - DT 3 PANEL FREESTANDING - 72X65IN 1830X1650MM - FLAT BLACK MT0028	SB	GC		
14120	1	MENU BOARD - DT PRE MENU FREESTANDING - 36X65IN 915X1650MM - FLAT BLACK MT0028	SB	GC		
15700	1	MENU BOARD - DT DIGITAL ORDER SCREEN CONTROL BOX	SB	GC		
OTHER			•	•		
10042	2	BIKE RACK HOOP	LL	LL		
10163	1	DT WINDOW SHELF - 56IN 1420MM - OBSIDIAN PAPERSTONE	SB	GC		
14095	1	DT WAYFINDING GRAPHIC EXIT ARROW - WHITE	LL	LL		
14101	1	DT WAYFINDING GRAPHIC ENTRY ARROW - GREEN	LL	LL		
14103	3	BOLLARD NONILLUMINATED SQUARE - FLAT BLACK MT0028	LL	LL		
14163	1	DT ORDER POINT CANOPY FREESTANDING - FLAT BLACK MT0028	SB	GC		
14323	4	DT WAYFINDING GRAPHIC DIRECTIONAL DOUBLE ARROW - GREEN	LL	GC	REFERENCE PAINT 20512 FOR SPECIFICATIONS	
14324	6	DT WAYFINDING GRAPHIC DIRECTIONAL DOUBLE ARROW - WHITE	LL	GC	REFERENCE PAINT 20511 FOR SPECIFICATIONS	
UMBRELLA		•	•	1		
12147	4	UMBRELLA - BASE 95LB 43KG - FLAT BLACK MT0028	SB	GC		
20073	4	UMBRELLA - WITHOUT VALANCE - 6FT 183CM - GREEN CANVAS WITH WORDMARK F0056	SB	GC		

(13)S 14327

6

(12)Y 14324

12 Y 14323

(13)S 14091

(12)|Y|14324|

(12) Y 14323 -

(3) Y 20073 (3) Y 12147

(12)Y 14323

1ST FLOOR - SITE PLAN

(12) Y 14324

DESIGN ID	COUNT	DESCRIPTION	FURN. BY	INST. BY	COMMENTS
SIGNAGE - [	DISK		1	1	
13164	2	SIGN - DISK SF ILLUMINATED FLUSH MOUNTED EVOLVED - 60IN 1525MM	SB	GC	
SIGNAGE - [	DRIVE THR	j			
14091	1	SIGN - DT DIRECTIONAL EXIT SIGN ILLUMINATED ARROW SERIES - 46IN 1170MM	SB	GC	
14099	1	SIGN - DRIVE THRU ILLUMINATED ARROW SERIES FLUSH MOUNTED - RH - 48IN 1220MM	SB	GC	
14106	1	SIGN - DT CLEARANCE BAR ARROW SERIES FREESTANDING	SB	GC	
14327	3	SIGN - DT DIRECTIONAL ILLUMINATED ARROW SERIES - 46IN 1170MM			
SIGNAGE - V	VORDMAR	₹	•		
18497	1	SIGN - WORDMARK STARBUCKS FLUSH MOUNTED - 18IN 455MM	SB	GC	WHITE LETTERS

(5)

-|Y|14118|

Y 14101 (12)

-|Y| 14163 |Y| 14103 |

Y 15700 Y 14116

Y 14324 (12)

(13)S 14327

(12) Y 14323

(12)Y 14324

(12) Y 14324

LEGE	ND
------	----

±±±±± ±±±±±± LANDSCAPE AREA

NEW CONCRETE WALKWAY

EXISTING 6" (150MM) CONCRETE CURB

NEW 6" (150MM) CONCRETE CURB

C. DRIVE-THRU EQUIPMENT INCLUDING VEHICLE

DRAWINGS FOR ADDITIONAL REQUIREMENTS.

D. PROVIDE 6" (150MM) THICK CONCRETE PAVING THE LENGTH OF THE DRIVE-THRU LANE, EXTENT TO INCLUDE DRIVE-THRU ENTRY POINT THROUGH WINDOW STANDING PAD.

E. GENERAL CONTRACTOR TO APPLY CONCRETE SEALER TO ALL EXTERIOR CONCRETE PATIO AND WALKWAY SURFACES.

ELEVATIONS AND BUILDING CONDITIONS IN FIELD PRIOR TO START OF CONSTRUCTION.

G. PROVIDE DETECTABLE WARNING (IF APPLICABLE PER LOCAL CODE) AT TRANSITION FROM SIDEWALK TO DRIVE AISLE.

ALL DIRECTIONS.

I. REFER TO ELECTRICAL DRAWINGS FOR SITE RELATED ELECTRICAL WORK.

J. SCRAPE AND REPAINT ALL EXISTING PAINTED SITE FEATURES, INCLUDING, BUT NOT LIMITED TO CURBS, BOLLARDS, RAILINGS AND SITE LIGHTING BASES.

TRAVEL TO ENTRY.

REINFORCED CONCRETE (6X6 10/10 WWF) DRIVE-THRU LANE WITH 6" CURB. EXTEND 12' BEYOND CENTERLINE OF DT WINDOW AND 12' BEFORE ORDER POINT. (BY LL)

5. TRASH ENCLOSURE, BY LL.

6. LANDSCAPE AREA, BY LL.


7. PATIO RAILING, BY LL, REFER TO SHELL CONSTRUCTION DRAWINGS.

10. NON-ILLUMINATED BOLLARD AND FOOTING, BY LL. SEE ARCHITECTURAL SITE DETAILS.

DRAWINGS FOR ADDITIONAL INFORMATION.

INFORMATION.

19. LOCATION OF POLE SIGN BY LANDLORD. ASSOCIATED FOOTING AND ELECTRICAL CONDUIT WITH PULL STRINGS BY G.C., FOOTINGS AND SIGN TO BE DESIGNED AND PERMITTED BY OTHERS UNDER SEPARATE SUBMITTAL.

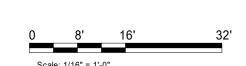





- A. REFER TO EXTERIOR ELEVATIONS ON SHEET A201 FOR BUILDING SIGNAGE LOCATION AND DESIGN ID. REFER TO ELECTRICAL PLANS FOR ELECTRICAL REQUIREMENTS.
- B. LANDSCAPING TO BE PROVIDED PER ZONING CODE AND SUSTAINABILITY REQUIREMENTS.
- DETECTION LOOP, WIRELESS COMMUNICATION AND MONITORS SHALL BE COORDINATED BY STARBUCKS CONSTRUCTION MANAGER. REFER TO ELECTRICAL

- F. GENERAL CONTRACTOR TO VERIFY ALL EXISTING
- H. ACCESSIBLE PARKING SPACES AND ACCESS AISLES SHALL HAVE SURFACE SLOPE NOT TO EXCEED 2% IN
- K. SEE SHEET A002 FOR ARCHITECTURAL SITE

#### **KEYED NOTES**

- 1. STARBUCKS PATIO / SEATING AREA.
- 2. HATCH INDICATES STARBUCKS TENANT SPACE.
- 3. SIDEWALKS, BY LL, ENSURE ACCESSIBLE PATH OF
- 4. MINIMUM 12'-0" WIDE 6" THICK INTEGRAL BLACK

- 8. CANOPY ABOVE, BY LL.
- 9. HOSE BIBB (BY LL). LOCATION PER SHELL DRAWINGS, SEE SHELL DRAWINGS FOR ADDITIONAL INFORMATION.
- 11. STARBUCKS DRIVE-THRU EQUIPMENT. ASSOCIATED FOUNDATION AND ELECTRICAL CONDUIT WITH PULL STRINGS BY LL, SEE STRUCTURAL AND ELECTRICAL
- 12. DIRECTIONAL GRAPHIC, BY LL.
- 13. SITE DIRECTIONAL SIGNAGE LOCATION. ASSOCIATED FOOTING AND ELECTRICAL CONDUIT WITH PULL STRINGS BY LL. SEE STRUCTURAL AND ELECTRICAL
- 14. ACCESSIBLE PARKING SPACES, BY LL, SEE CIVIL
- 15. DT CLEARANCE BAR LOCATION. ASSOCIATED FOOTING BY LL. SEE ARCHITECTURAL SITE DETAILS.
- 16. PROPOSED LOCATION OF BELOW-GROUND GREASE INTERCEPTOR, BY LL, SEE PLUMBING DRAWINGS.
- 17. DT DETECTOR LOOP AT ORDER POINT AND DT WINDOW, BY LL, SEE ELECTRICAL FOR MORE
- 18. HOOP BIKE RACK, BY LL. SEE SHELL BUILDING CONSTRUCTION DRAWINGS FOR DETAILS.
- 20. DRIVE-THRU WINDOW WITH AIR CURTAIN, BY LL.
- 21. STRIPING AND CURB RAMP BY LL.



SHEET NUMBER:

SCALE: AS SHOWN

PLAN

A001

© 2019 STARBUCKS COFFEE COMPANY

**STARBUCKS**<sup>®</sup>

2401 UTAH AVENUE SOUTH

SEATTLE, WASHINGTON 98134

(206) 318-1575

THESE DRAWINGS AND THE PROJECT MANUAL

ARE CONFIDENTIAL AND SHALL REMAIN THE

SOLE PROPERTY OF STARBUCKS CORPORATION, WHICH IS THE OWNER OF THE

COPYRIGHT IN THIS WORK. THEY SHALL NOT

BE REPRODUCED (IN WHOLE OR IN PART),

SHARED WITH THIRD PARTIES OR USED IN ANY MANNER ON OTHER PROJECTS OR

EXTENSIONS TO THIS PROJECT WITHOUT THE

PRIOR WRITTEN CONSENT OF STARBUCKS

CORPORATION. THESE DRAWINGS AND SPECIFICATIONS ARE INTENDED TO EXPRESS

DESIGN INTENT FOR A PROTOTYPICAL

STARBUCKS STORE (WHICH IS SUBJECT TO

CHANGE AT ANYTIME) AND DO NOT REFLECT ACTUAL SITE CONDITIONS. NEITHER PARTY

SHALL HAVE ANY OBLIGATION NOR LIABILITY TO

THE OTHER (EXCEPT STATED ABOVE) UNTIL A WRITTEN AGREEMENT IS FULLY EXECUTED BY

BOTH PARTIES.

STARBUCKS TEMPLATE VERSION: i2019-07-26

**Professional Corporation** 

GPD PROJECT NO: 2019261.12

TE OF GEO.

MARK S. SALOPEK

0

STORE #:

ISSUE DATE:

CHECKED BY:

Rev Date By

PROJECT #:

DESIGN MANAGER:

PRODUCTION DESIGNER: TW

520 SOUTH MAIN ST, SUITE 2531 AKRON, OH 44311 P: 330-572-2100 F: 330-572-2101

 $\sim$ 

JECT ADD HWY DONO

59695

85535-001


12/03/2019

GPD GROUP

Description


**Revision Schedule** 

ARCHITECTURAL SITE

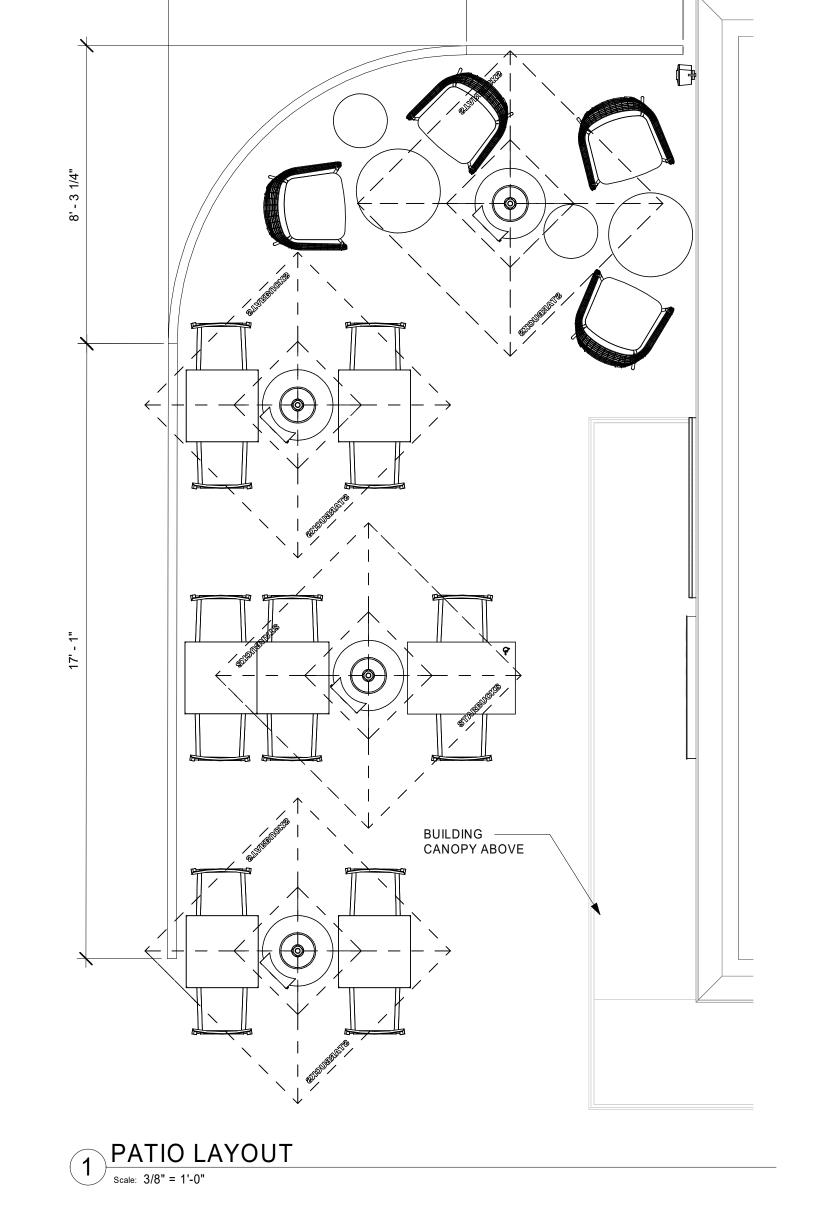

8' - 3 1/2"

6' - 0 1/4"

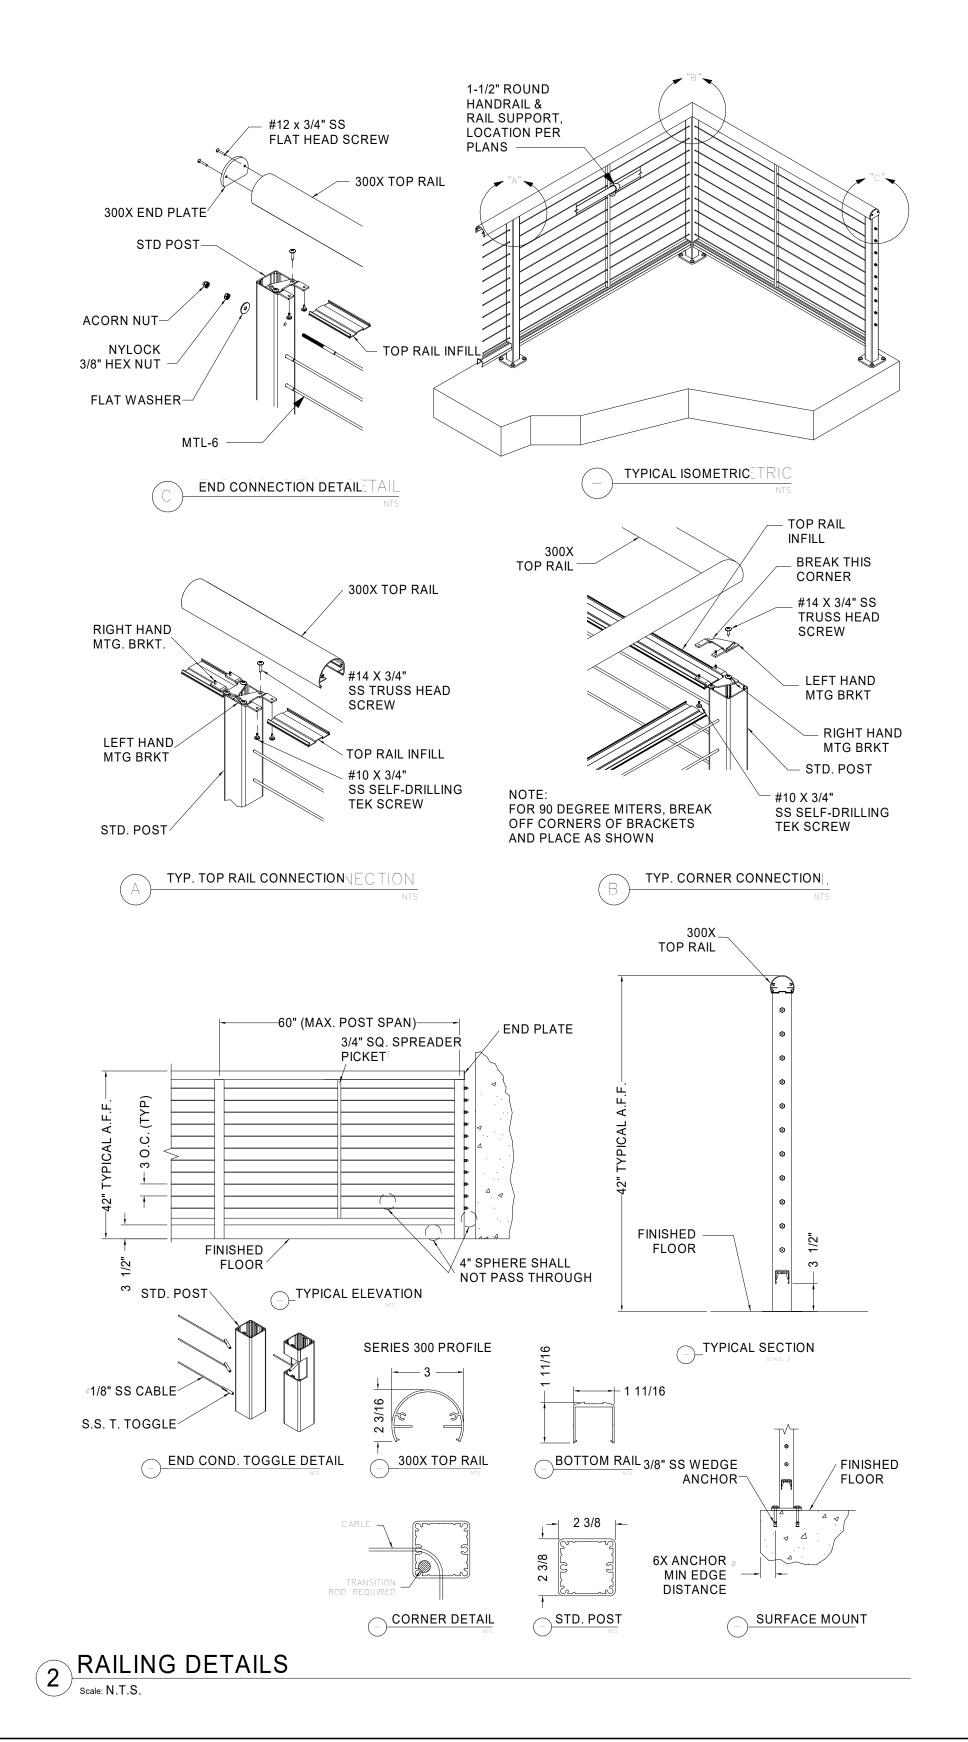



2401 UTAH AVENUE SOUTH SEATTLE, WASHINGTON 98134 (206) 318-1575

THESE DRAWINGS AND THE PROJECT MANUAL ARE CONFIDENTIAL AND SHALL REMAIN THE SOLE PROPERTY OF STARBUCKS CORPORATION, WHICH IS THE OWNER OF THE COPYRIGHT IN THIS WORK. THEY SHALL NOT BE REPRODUCED (IN WHOLE OR IN PART), SHARED WITH THIRD PARTIES OR USED IN ANY MANNER ON OTHER PROJECTS OR


EXTENSIONS TO THIS PROJECT WITHOUT THE PRIOR WRITTEN CONSENT OF STARBUCKS CORPORATION. THESE DRAWINGS AND SPECIFICATIONS ARE INTENDED TO EXPRESS DESIGN INTENT FOR A PROTOTYPICAL STARBUCKS STORE (WHICH IS SUBJECT TO CHANGE AT ANYTIME) AND DO NOT REFLECT ACTUAL SITE CONDITIONS. NEITHER PARTY SHALL HAVE ANY OBLIGATION NOR LIABILITY TO THE OTHER (EXCEPT STATED ABOVE) UNTIL A WRITTEN AGREEMENT IS FULLY EXECUTED BY BOTH PARTIES.

STARBUCKS TEMPLATE VERSION: i2019-07-26



520 SOUTH MAIN ST, SUITE 2531 AKRON, OH 44311 P: 330-572-2100 F: 330-572-2101

GPD PROJECT NO: 2019261.12

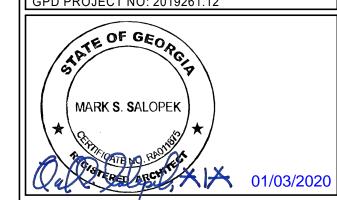

PROJECT ADDRESS: 850 HWY 81 MCDONOUGH, 0 PROJECT HWY

59695 STORE #: PROJECT #: 85535-001 ISSUE DATE: DESIGN MANAGER: RV
PRODUCTION DESIGNER: TW
CHECKED BY: GPD 0 GPD GROUP

**Revision Schedule** 

Rev	Date	Ву	Description

RAILING DETAILS

SCALE: AS SHOWN

SHEET NUMBER:

	INTERIOR NEW WALL SCHEDULE					
TAG	DESCRIPTION	INSULATION	NOTES			
3-F-A	3 5/8" 20 GA STUDS @ 16" O.C.	ACOUSTIC	FULL HT. WALL. SEE PLAN FOR WALL SHEATHING.			
3-F-N	3 5/8" 20 GA STUDS @ 16" O.C.	NONE	FULL HT. WALL. SEE PLAN FOR WALL SHEATHING.			
3-P-N	3 5/8" 16 GA STUDS @ 16" O.C.	NONE	PARTIAL HT. WALL W/ RCKW RIGID CONNECTORS AT FLOOR. SEE ELEVATIONS FOR WALL HT. SEE PLAN FOR WALL SHEATHING.			
3-T-N	3 5/8" 20 GA STUDS @ 16" O.C.	NONE	TERMINATE 6" ABOVE CEILING. PROVIDE 45 DEGREE METAL STUD BRACING AT 48" O.C. FROM STUD WALL TO STRUCTURE ABOVE. SEE PLAN FOR WALL SHEATHING.			
4-F-A	6" 20 GA STUDS @ 16" O.C.	ACOUSTIC	FULL HT. WALL. SEE PLAN FOR WALL SHEATHING.			

10' - 3 3/4"

1ST FLOOR - FLOOR PLAN

| Scale: 1/4" = 1'-0"

D 10205

3

#### WALL BLOCKING KEY

12' - 9 1/4"

20' - 3 1/4"

	DLUCKING I		UEIQUE A E E	ADDDOY WIDTH
SYMBOL	ITEM	WEIGHT	HEIGHT A.F.F.	APPROX. WIDTH
A	WORKROOM HAND SINK	128 LBS (58 KG)	36" TO 40" (915MM TO 1015MM)	30" (760MM) BEHIND SINK
B	SHELVES ABOVE COMPARTMENT SINK	200 LBS (91 KG)	48" TO 76" (1220MM TO 1930MM)	96" (2440MM) CENTERED ABOVE COMPARTMENT SINK
C	UPPER WIRE SHELVES	BLOC	CKING SPECIFICATION T	O BE PROVIDED BY VENDOR
D	SHELVES AT MANAGER'S DESK	300 LBS (136 KG)	32" TO 96" (810MM TO 2440MM)	48" (1220MM) 3/4 (19MM) ACX PLYWOOD, CENTERED ON SHELVES
E	EQUIPMENT RACK AT MANAGER'S DESK	300 LBS (136 KG)	44" TO 96" (1120MM TO 2440MM)	28" (710MM) 3/4 (19MM) ACX PLYWOOD, CENTERED ON RACK
F	METRO SHELVES	BLOCKING SPECIFICATION TO BE PROVIDED BY VENDOR. IN- WALL BLOCKING PREFERRED, HOWEVER EXISTING FRP FINISHED WALL MAY RECEIVE SURFACE MOUNTED, PAINTED WHITE.		
G	RESTROOM GRAB BARS	200 LBS (91 KG)	30" TO 36" (760MM TO 915MM)	60" (1525MM) AROUND WATER CLOSET
H	RESTROOM HAND SINK	200 LBS (91 KG)		LLATION REQUIRES CONCEALED FER TO MFR'S SPECIFICATION.
	ALL ARTWORK, FIXTURES, ACCESSORIES AND CASEWORK FABRICATIONS NOT OTHERWISE NOTED	TBD BY VENDOR (VARIES)  GC TO PROVIDE WALL BLOCKING AS RECOMPLETE AND SIDE OF EACH ITEM AT WALL AWHERE ARTWORK IS ATTACHED. SEE		A COMPLETE AND SECURE ND BLOCKING 8" (205MM) BEYOND ACH ITEM AT WALL AND CEILING
J	DIAPER CHANGING STATION	250 LBS (113 KG)	40 1/2" TO 46 1/2" (1030MM TO 1180MM)	32" (810MM) BEHIND STATION
K	UPPER CBE SHELVING	_		FOR CBE METAL SHELVES. ECIFICATION AND DETAILS.
L	WATER FILTRATION SYSTEM	TBD BY VENDOR	COORDINATE LOCAT	ION AND EXTENT WITH PENTAIR

17' - 6"

L-----

### WALL SHEATHING KEY

SYMBOL	DESCRIPTION
<b>A</b>	INDICATES SHEATHING TRANSITION
A	5/8" GYP. WALL BOARD (FULL WALL HEIGHT)
В	5/8" CEMENTITIOUS BACKER BOARD (TERMINATE AT FINISH TRANSITION AS SHOWN ON INTERIOR ELEVATION W/ 5/8" GYP. WALL BOARD ABOVE (FULL WALL HEIGHT)).
<b>c</b>	5/8" TYPE "X" BOARD (FULL WALL HEIGHT).
D	5/8" GYP. WALL BOARD (PARTIAL WALL HEIGHT)

25' - 6"

8' - 10"

3-T-N (8)

13' - 0 1/2"

RESTROOM

RESTROOM VESTIBULE

15' - 6 1/2"

3' - 0"

**RESTROOM** 

#### **KEYED NOTES**

1. STRUCTURAL COLUMN. SEE STRUCTURAL. INSTALL NEW CONCRETE SLAB OVER VAPOR BARRIER OVER EXISTING COMPACTED FILL.

IF APPLICABLE: REFER TO STRUCTURAL FOR

CONNECTION OF NEW SLAB TO EXISTING.

- 3. OUTLINE OF BAR PER CASEWORK MANUFACTURER.
- 4. ELECTRICAL PANEL LOCATIONS. MAINTAIN MINIMUM
- CLEARANCE AS REQUIRED BY CODE.
- 5. ALIGN FACE OF FINISHED WALL.
- 6. OUTLINE OF SOFFIT ABOVE.
- 7. OUTLINE OF AWNING ABOVE.

DE


12' - 6 3/4"


8. FUR OUT INTERIOR FACE OF WALL.

#### GENERAL NOTES

- A. GENERAL CONTRACTOR TO VERIFY ALL DIMENSIONS AND NOTIFY STARBUCKS CONSTRUCTION MANAGER OF ANY DISCREPANCIES PRIOR TO CONSTRUCTION. ALL DIMENSIONS TO BE TAKEN FROM DESIGNATED DATUM POINT.
- B. GENERAL CONTRACTOR TO PROVIDE FIRE TREATED WOOD STUD BLOCKING, OR EQUIVALENT TO SUPPORT ANY WALL ATTACHMENT AND/OR SIGNAGE.
- C. IF EXISTING EXTERIOR ENTRANCE THRESHOLD EXCEEDS MINIMUM BARRIER FREE PROVISION OF THE CODE, REMOVE AND REPLACE WITH ACCESSIBLE THRESHOLD. RAISED THRESHOLDS AND FLOOR LEVEL CHANGES AT ACCESSIBLE DOORWAYS TO BE BEVELED WITH A SLOPE NO GREATER THAN 1:12.
- D. ALL DIMENSIONS ARE TO FINISHED FACE UNLESS SHOWN OR NOTED OTHERWISE.
- E.. INSTALL MOISTURE RESISTANT GREEN BOARD ON BACKBAR WALL PER PROJECT MANUAL.
- F. ALL DOORS SHALL BE 32" (815MM) MINIMUM CLEAR OPENING WHEN OPENED TO 90 DEGREE POSITION UNLESS OTHERWISE NOTED.
- G. SEE SHEET A601 FOR EXTERIOR DOOR AND WINDOW SCHEDULES.
- H. STARBUCKS VENDOR TO PROVIDE DOOR HARDWARE COMPONENTS AND GC TO INSTALL.
- I. VERIFY ALL EXISTING DOORS, HARDWARE AND FRAMES MEET STARBUCKS AND/OR CODE REQUIREMENTS.
- J. PROVIDE FIRE EXTINGUISHERS AS NOTED ON THE APPROVED PLANS FROM THE CITY.
- K. SEE STRUCTURAL FOR KNEE WALL BRACING.
- L. SEE SHEET A501 FOR BUILDING DETAILS.
- M. REFER TO SHEET I104 FOR FLOOR FINISHES.

#### **GENERAL LEGEND**

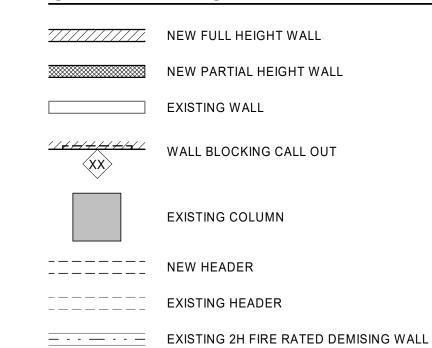

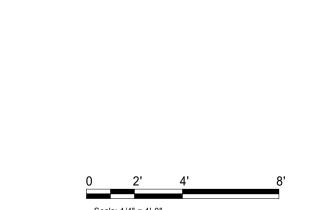





© 2019 STARBUCKS COFFEE COMPANY

**STARBUCKS**<sup>®</sup> 2401 UTAH AVENUE SOUTH SEATTLE, WASHINGTON 98134

(206) 318-1575 THESE DRAWINGS AND THE PROJECT MANUAL ARE CONFIDENTIAL AND SHALL REMAIN THE SOLE PROPERTY OF STARBUCKS

CORPORATION, WHICH IS THE OWNER OF THE COPYRIGHT IN THIS WORK. THEY SHALL NOT BE REPRODUCED (IN WHOLE OR IN PART), SHARED WITH THIRD PARTIES OR USED IN ANY MANNER ON OTHER PROJECTS OR EXTENSIONS TO THIS PROJECT WITHOUT THE

PRIOR WRITTEN CONSENT OF STARBUCKS CORPORATION. THESE DRAWINGS AND SPECIFICATIONS ARE INTENDED TO EXPRESS DESIGN INTENT FOR A PROTOTYPICAL STARBUCKS STORE (WHICH IS SUBJECT TO CHANGE AT ANYTIME) AND DO NOT REFLECT ACTUAL SITE CONDITIONS. NEITHER PARTY SHALL HAVE ANY OBLIGATION NOR LIABILITY TO THE OTHER (EXCEPT STATED ABOVE) UNTIL A WRITTEN AGREEMENT IS FULLY EXECUTED BY BOTH PARTIES.


STARBUCKS TEMPLATE VERSION: i2019-07-26



**Professional Corporation** 

520 SOUTH MAIN ST, SUITE 2531 AKRON, OH 44311 P: 330-572-2100 F: 330-572-2101

GPD PROJECT NO: 2019261.12

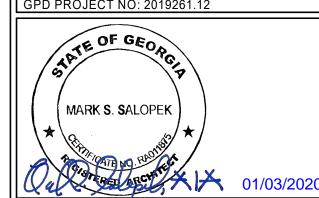

STORE #: PROJECT #: 85535-001 **DESIGN MANAGER:** PRODUCTION DESIGNER: TW


GPD GROUP

CHECKED BY:


BUILDING FLOOR PLAN

SCALE: AS SHOWN

SHEET NUMBER:

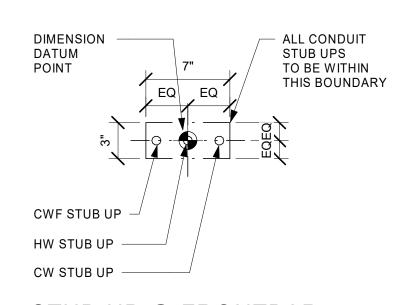

3 STUB-UP @ FRONTBAR

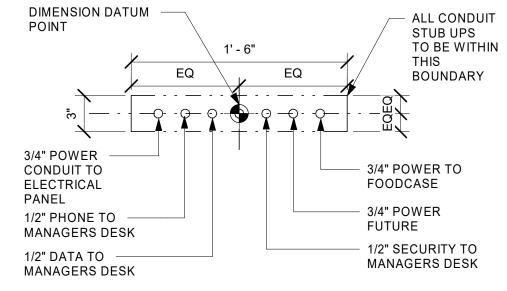

STUB-UP @ POS/SAFE

#### **KEYED NOTES**

- 1. OUTLINE OF ENGINE CASEWORK
- 2. FLOOR CLEANOUT LOCATION. SEE PLUMBING FOR ADDITIONAL INFORMATION
- 3. FLOOR SINK LOCATION. SEE SHEET P101.
- 4. FLOOR DRAIN LOCATION. SEE SHEET P101.
- 5. FLOOR ELECTRICAL OUTLET. SEE SHEET E101.
- 6. WASTE DRAIN FOR MOP SINK.
- 7. WASTE DRAIN FOR TOILET.
- 8. LOCATION OF ELECTRICAL PANELS, SEE ELECTRICAL FOR ADDITIONAL INFORMATION.
- 9. DATUM POINT FOR ENGINE LAYOUT.
- 10. DATUM POINT FOR BOH AND RESTROOMS LAYOUT.

#### GENERAL NOTES

- A. ALL STUB-UP DIMENSIONS ARE RELATIVE TO FINISHED WALL LOCATIONS (SHOWN AS OUTLINES ON THIS PLAN). REFER TO FLOOR PLAN FOR WALL PLACEMENT.
- B. FLOOR SINK: REFER TO CUT SHEETS FOR COMPONENT SPECIFICATIONS AND CUTOUT REQUIREMENTS.
- C. WASTE LINE PENETRATIONS: REFER TO PLUMBING PLANS FOR INDIVIDUAL LINE LOCATIONS.
- D. STUB-UP PENETRATIONS: REFER TO ELECTRICAL AND PLUMBING PLANS FOR INDIVIDUAL STUB-UP LOCATIONS.
- E. TOILET FLOOR PENETRATION: REFER TO CUT SHEETS FOR STUB-UP LOCATION RELATIVE TO FINISHED WALL.
- F. PENETRATION TO BE LOCATED ON CENTERLINE OF
- G. TRENCHING OUTLINE FOR GUIDELINE USE ONLY. GENERAL CONTRACTOR TO COORDINATE WITH SPECIFIC TRADES AND SITE CONDITIONS TO DETERMINE ACTUAL LAYOUT.
- H. REFER TO SHEET I101 FOR FLOOR FINISHES.

WALL OR AS REQUIRED PER CONDITIONS.

CONCRETE LEAVE-OUT

EXISTING WALL



© 2019 STARBUCKS COFFEE COMPANY

**STARBUCKS**<sup>®</sup>

2401 UTAH AVENUE SOUTH

SEATTLE, WASHINGTON 98134

(206) 318-1575

THESE DRAWINGS AND THE PROJECT MANUAL

ARE CONFIDENTIAL AND SHALL REMAIN THE

SOLE PROPERTY OF STARBUCKS

CORPORATION, WHICH IS THE OWNER OF THE

COPYRIGHT IN THIS WORK. THEY SHALL NOT

CORPORATION. THESE DRAWINGS AND SPECIFICATIONS ARE INTENDED TO EXPRESS

DESIGN INTENT FOR A PROTOTYPICAL STARBUCKS STORE (WHICH IS SUBJECT TO

CHANGE AT ANYTIME) AND DO NOT REFLECT

ACTUAL SITE CONDITIONS. NEITHER PARTY

THE OTHER (EXCEPT STATED ABOVE) UNTIL A WRITTEN AGREEMENT IS FULLY EXECUTED BY


BOTH PARTIES.

SHALL HAVE ANY OBLIGATION NOR LIABILITY TO

BE REPRODUCED (IN WHOLE OR IN PART), SHARED WITH THIRD PARTIES OR USED IN AN' MANNER ON OTHER PROJECTS OR EXTENSIONS TO THIS PROJECT WITHOUT THE PRIOR WRITTEN CONSENT OF STARBUCKS

> **Professional Corporation** 520 SOUTH MAIN ST, SUITE 2531 AKRON, OH 44311 P: 330-572-2100 F: 330-572-2101

GPD PROJECT NO: 2019261.12

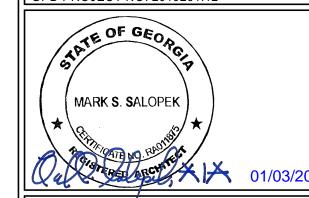

STORE #: PROJECT #: 85535-001 ISSUE DATE: DESIGN MANAGER:


PRODUCTION DESIGNER: TW

CHECKED BY:

GPD GROUP

BUILDING FLOOR PENETRATION PLAN

SCALE: AS SHOWN SHEET NUMBER:

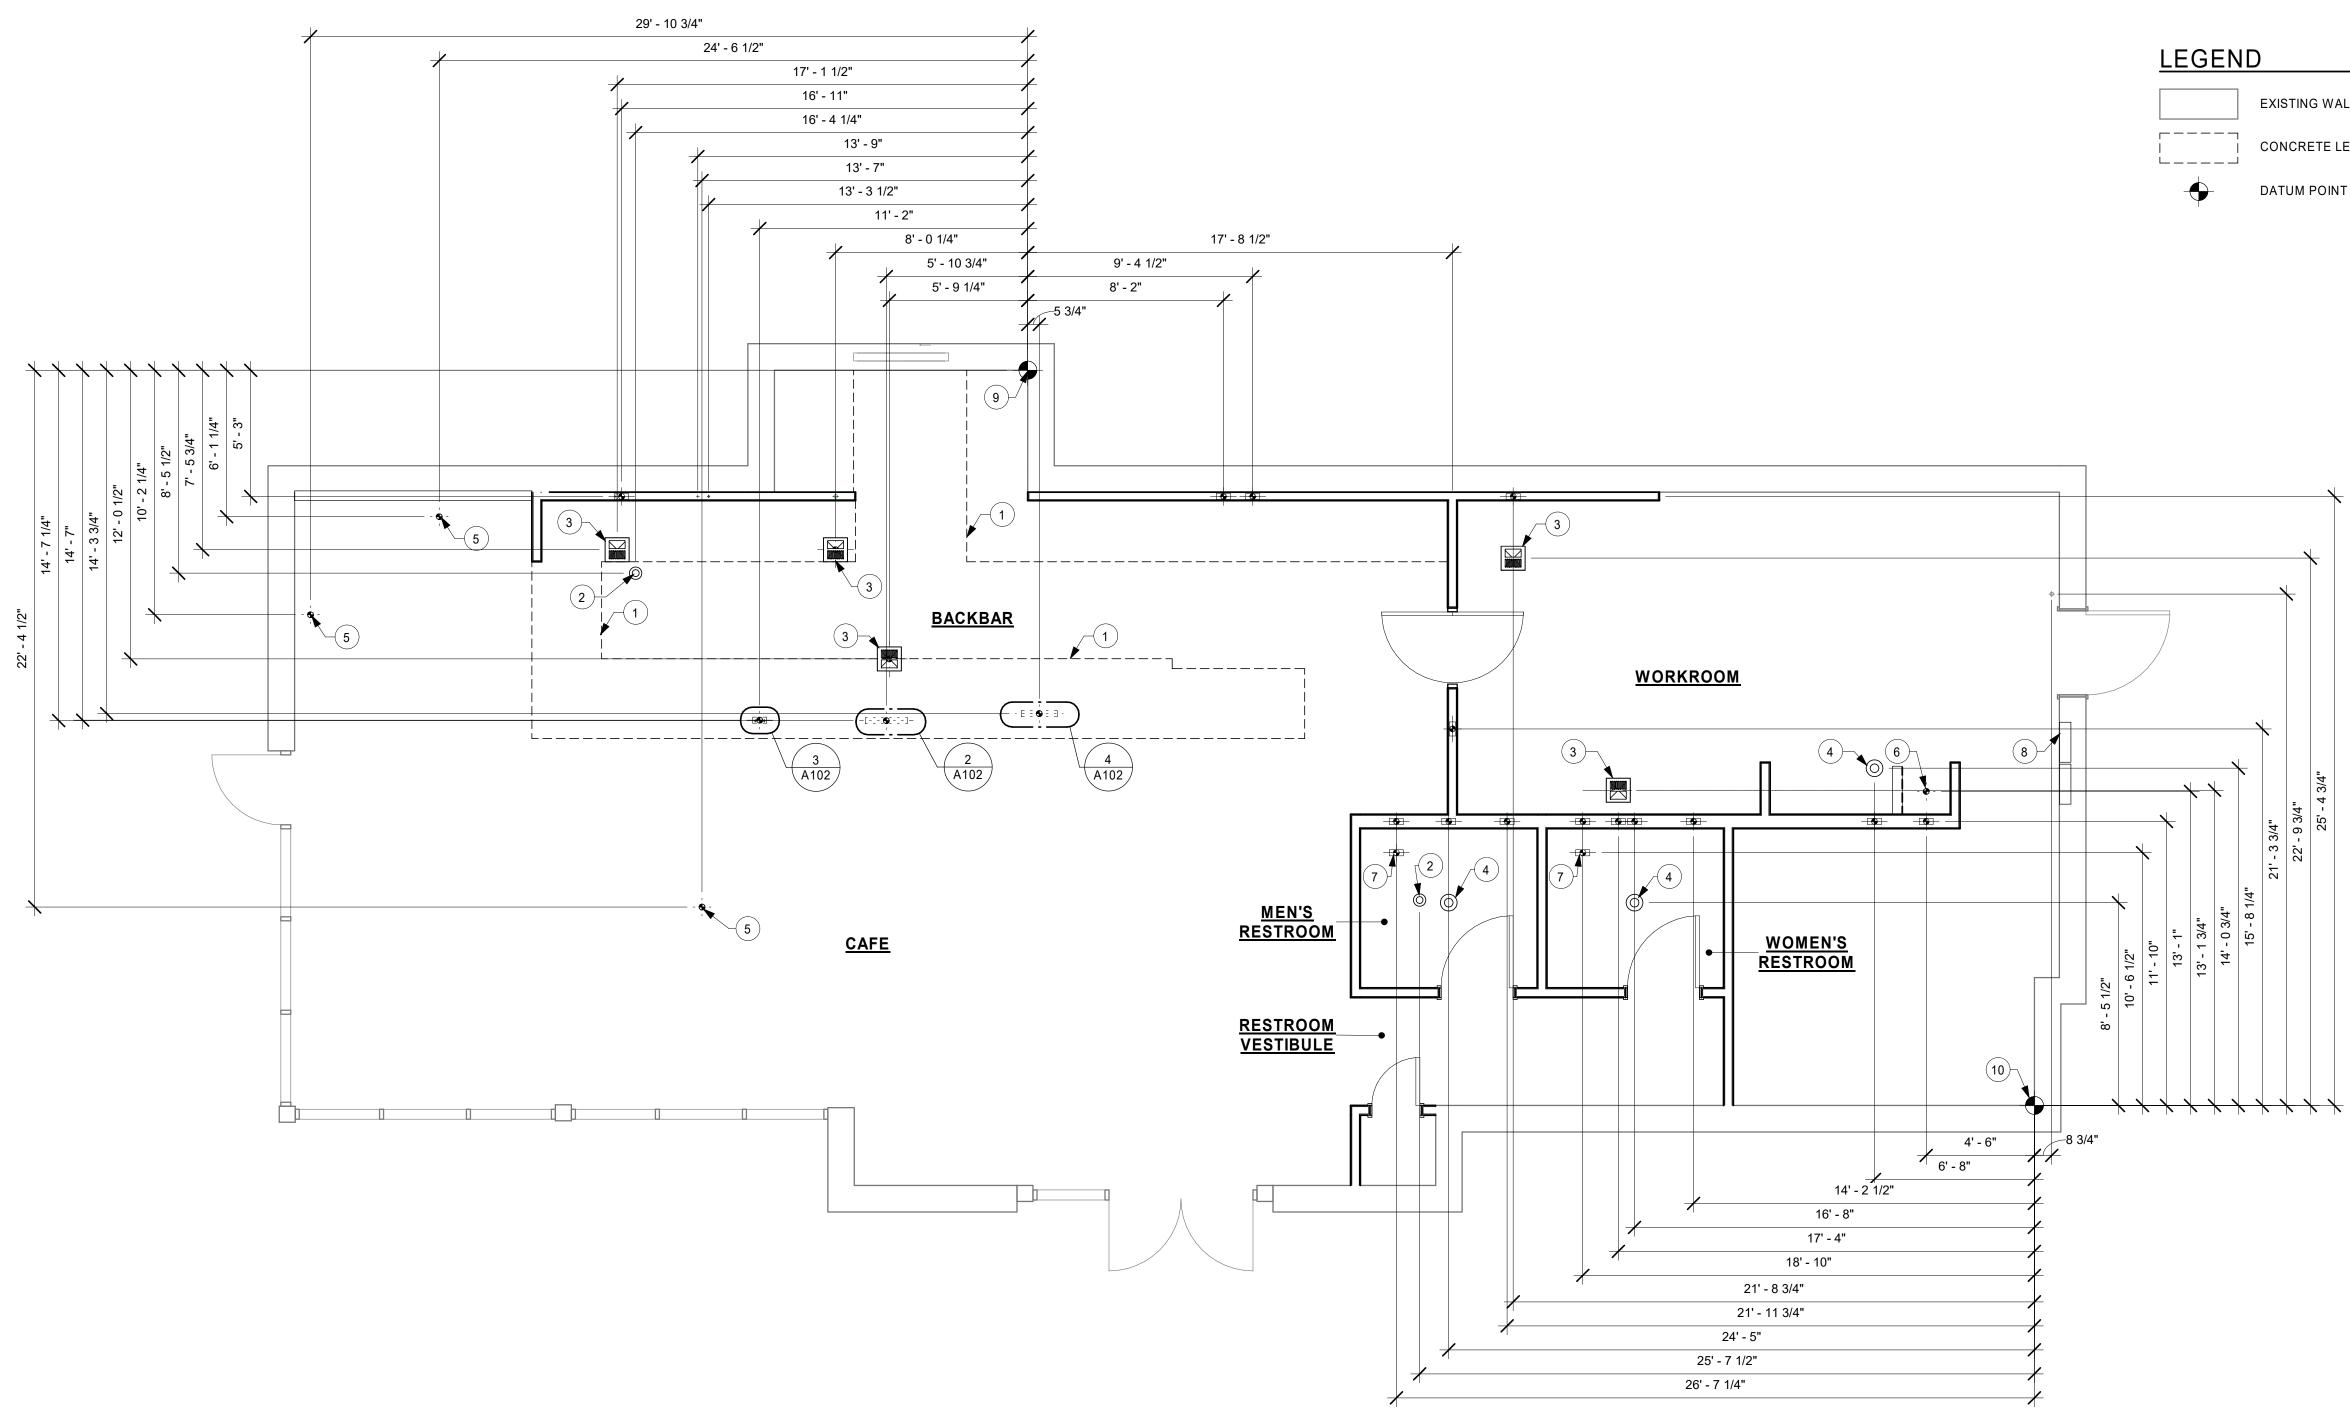



#### KEYED NOTES

- 1. EXISTING SCUPPER AND DOWN SPOUT CONNECT TO UNDERGROUND STORM DRAIN - REFER TO CIVIL DRAWINGS FOR CONTINUATION.
- 2. EXISTING ROOF ACCESS LADDER.
- 3. EXISTING PRE -FINISHED METAL COPING (TYP.).
- 4. EXISTING MEMBRANE ROOFING SLOPE MINIMUM 1/4" PER
- 5. EXISTING ROOF CRICKET SLOPE AT 1/4" PER 12".
- 6. ROOF TOP EQUIPMENT. SEE MECHANICAL.

8. ICE MACHINE CONDENSER. SEE MECHANICAL.

- 7. RESTROOM EXHAUST FAN. SEE MECHANICAL.
- 9. WATER HEATER FLUE. SEE MECHANICAL.
- 10. EXISTING SECOND LAYER OF ROOF MEMBRANE FOR 36" (915mm) PERIMETER AROUND ROOF TOP EQUIPMENT AND ROOF HATCH (TYP.).
- 11. OUTLINE OF EXISTING AWNING BELOW. SEE ELEVATIONS.
- 12. OUTLINE OF EXISTING BUILDING BELOW. SEE ELEVATIONS.

#### GENERAL NOTES

- A. GENERAL CONTRACTOR TO VERIFY ALL DIMENSIONS AND NOTIFY STARBUCKS CONSTRUCTION MANAGER OF ANY DISCREPANCIES PRIOR TO CONSTRUCTION. ALL DIMENSIONS TO BE TAKEN FROM DESIGNATED DATUM POINT.
- B. IN FREEZE THAW CLIMATES ONLY: INSTALL SELF-REGULATING HEAT TAPE IN ALL DOWNSPOUTS. SEE ELECTRICAL FOR FURTHER INFORMATION.
- C. ROOF TOP PLUMBING VENTS ARE NOT SHOWN FOR CLARITY. REFER TO PLUMBING DRAWINGS FOR VTR LOCATIONS AND FURTHER INFORMATION.



© 2019 STARBUCKS COFFEE COMPANY

**STARBUCKS**<sup>®</sup> 2401 UTAH AVENUE SOUTH SEATTLE, WASHINGTON 98134

(206) 318-1575 THESE DRAWINGS AND THE PROJECT MANUAL ARE CONFIDENTIAL AND SHALL REMAIN THE SOLE PROPERTY OF STARBUCKS CORPORATION, WHICH IS THE OWNER OF THE COPYRIGHT IN THIS WORK. THEY SHALL NOT BE REPRODUCED (IN WHOLE OR IN PART),

SHARED WITH THIRD PARTIES OR USED IN ANY MANNER ON OTHER PROJECTS OR EXTENSIONS TO THIS PROJECT WITHOUT THE PRIOR WRITTEN CONSENT OF STARBUCKS CORPORATION. THESE DRAWINGS AND SPECIFICATIONS ARE INTENDED TO EXPRESS DESIGN INTENT FOR A PROTOTYPICAL STARBUCKS STORE (WHICH IS SUBJECT TO CHANGE AT ANYTIME) AND DO NOT REFLECT ACTUAL SITE CONDITIONS. NEITHER PARTY SHALL HAVE ANY OBLIGATION NOR LIABILITY TO THE OTHER (EXCEPT STATED ABOVE) UNTIL A WRITTEN AGREEMENT IS FULLY EXECUTED BY BOTH PARTIES.


STARBUCKS TEMPLATE VERSION: i2019-07-26



**Professional Corporation** 

520 SOUTH MAIN ST, SUITE 2531 AKRON, OH 44311 P: 330-572-2100 F: 330-572-2101

GPD PROJECT NO: 2019261.12

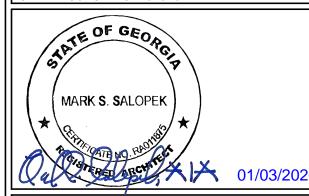

STORE #: PROJECT #: 85535-001 ISSUE DATE: DESIGN MANAGER: PRODUCTION DESIGNER: TW CHECKED BY: GPD

**Revision Schedule** 


GPD GROUP

Rev	Date	Ву	Description


BUILDING ROOF PLAN

SCALE: AS SHOWN

SHEET NUMBER:

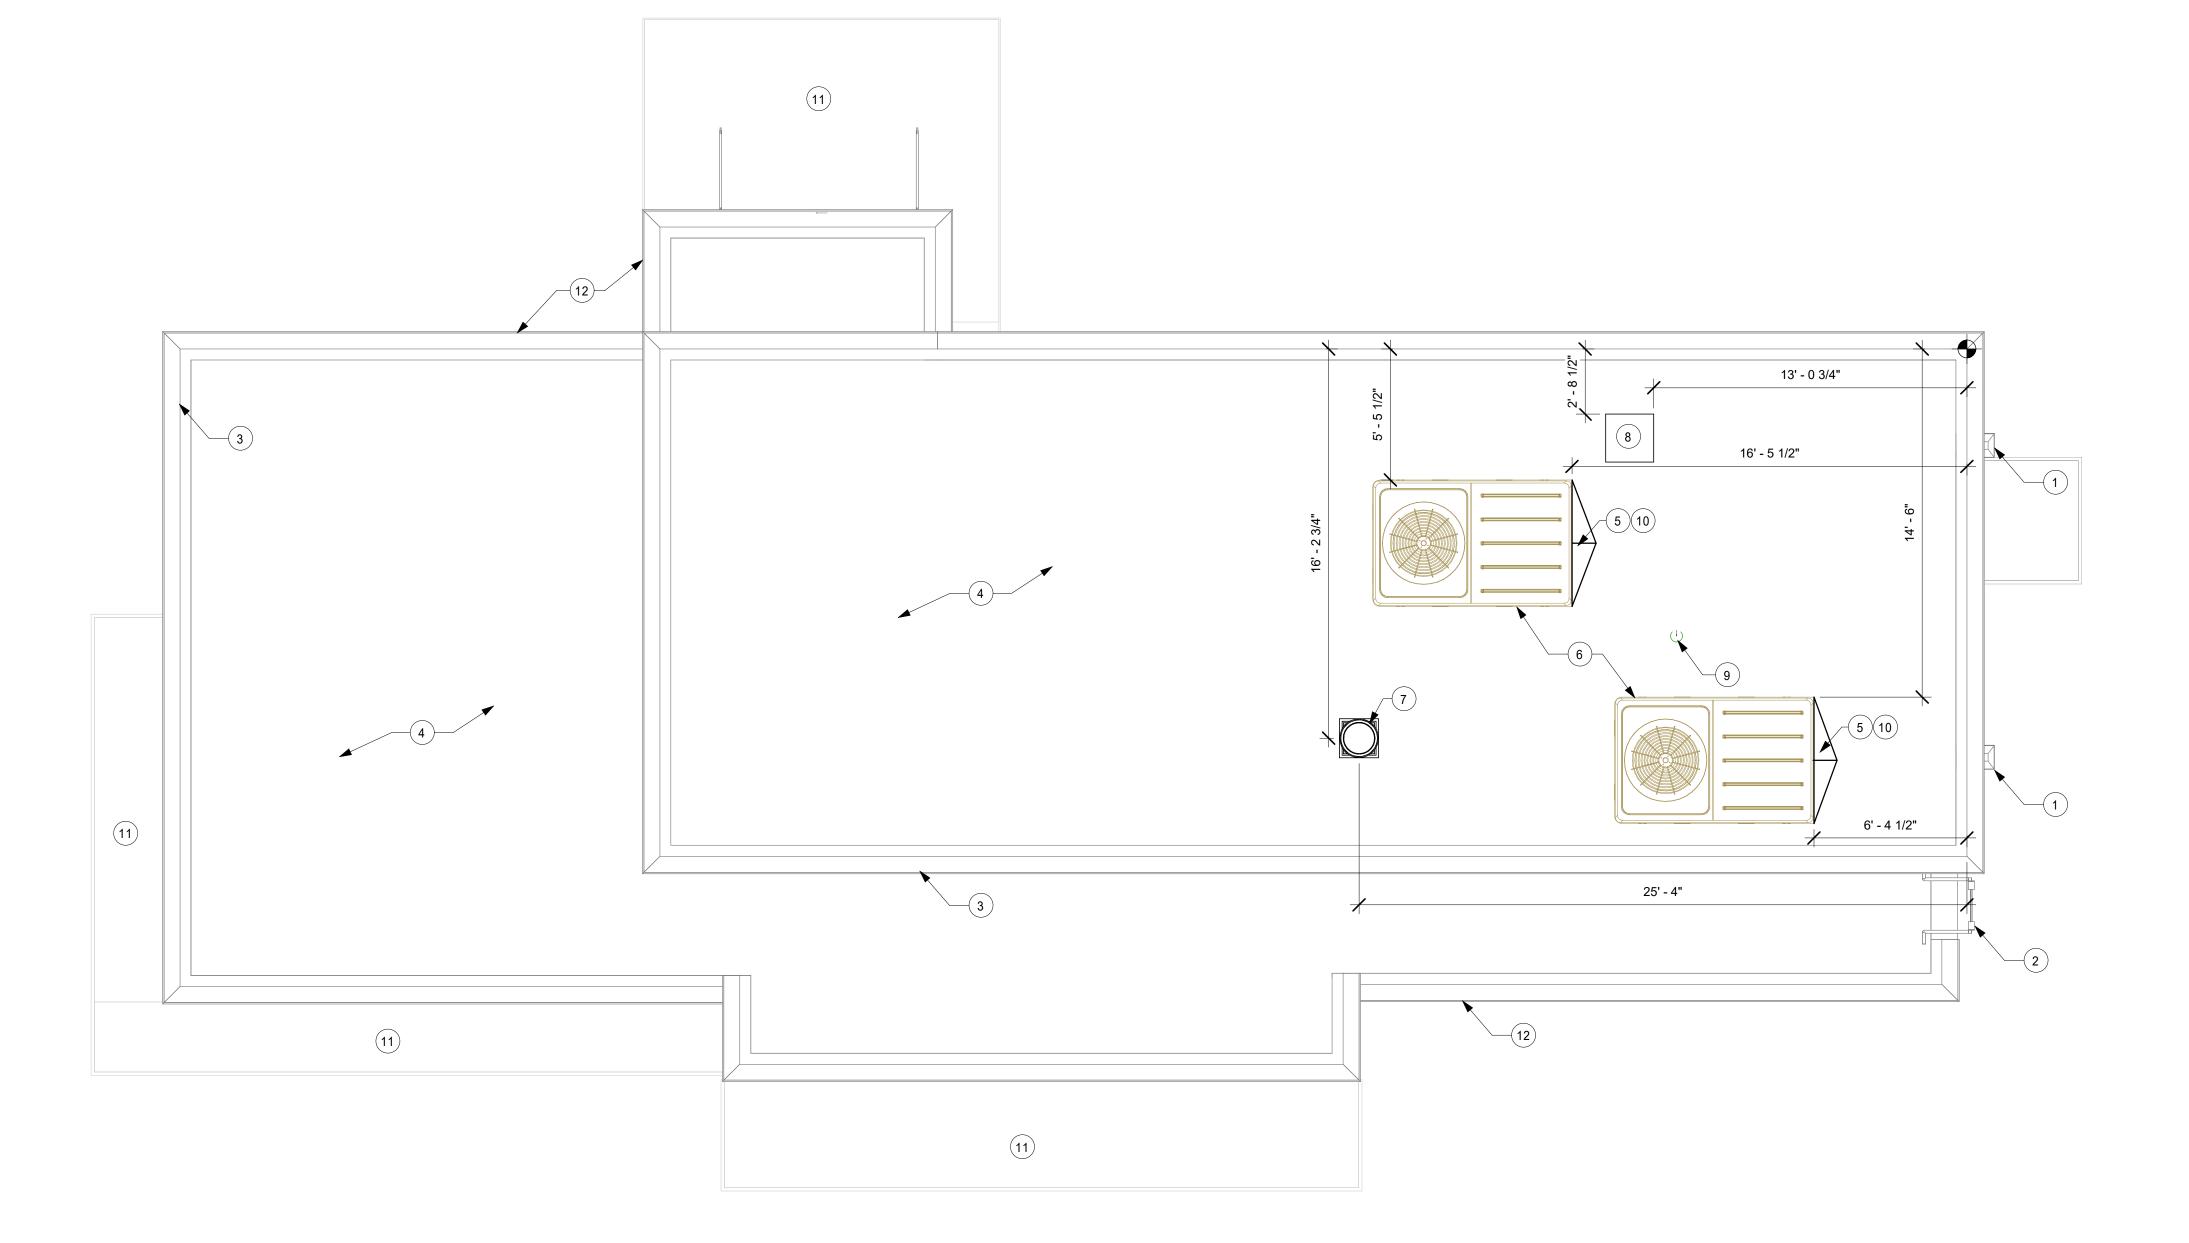



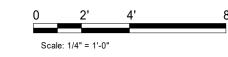

DIMENSIONS OF BUILDING SHELL FOR REFERENCE ONLY

## T.O. PARAPET 22' - 6" T.O. ENTRY PARAPET 20' - 2" T.O. PARAPET <u>\_</u>9 ROOF (HIGH) (12) B.O. AWNING EQ (15)-**INTERIOR 1ST** FLOOR

SOUTH ELEVATION

#### KEYED NOTES

- 1. GC TO PROVIDE J-BOX W/ PULL STRING FOR FUTURE BUILDING SIGNAGE.
- 2. GC TO PROVIDE SIGNAGE DISCONNECT.
- 3. 3/4" MARINE GRADE PLYWOOD BLOCKING FOR EXTERIOR SIGNAGE. EXTEND BLOCKING 8" (205MM) MIN. BEYOND EDGE OF SIGNAGE.
- 4. FURNISH AND INSTALL TENANT SPECIFIED DRIVE THRU SERVICE WINDOW WITH ALL CONNECTIONS.
- 5. FURNISH AND INSTALL AIR CURTAIN AND FLY FAN AT DRIVE THRU WINDOW.
- 6. FURNISH AND INSTALL STARBUCKS 5" (130 MM) NONILLUMINATED BOLLARD. SEE DETÀIL SHEÉT A003
- 7. NEW AWNING W/ ENCLOSED SIDES. GC TO PROVIDE IN-WALL BLOCKING AS NECESSARY FOR INSTALLATION.
- 8. EXISTING PRE-FINISHED METAL COPING.
- 9. EXISTING ROOF SCUPPER AND OVERFLOW.
- 10. FURNISH AND INSTALL SPEAKER AT 9'- 6" A.F.F.
- 11. EXTERIOR PATIO AND SEATING. SEE FF & E PLAN (SHEET I-101) FOR PATIO LAYOUT
- 12. EXISTING CONTROL JOINT
- 13. GC TO PROVIDE BLOCKING TO ENSURE EXISTING LADDER IS SECURED TO WALL
- 14. EXISTING WALL PACK BY LANDLORD.
- 15. EXISTING EXTERIOR WALL SCONCE TYP.
- 16. OUTLINE OF ROOF BEYOND

#### GENERAL NOTES

- A. GENERAL CONTRACTOR TO COORDINATE AND SCHEDULE SIGNAGE INSTALLATION WITH THE SIGNAGE CONTRACTOR PROVIDING A MINIMUM SCHEDULING NOTICE OF 4 WEEKS AND 1 WEEK PRIOR TO SCHEDULED DATE OF INSTALLATION. CONSTRUCTION MANAGER TO PROVIDE GENERAL CONTRACTOR WITH SIGNAGE CONTRACTOR CONTACT INFORMATION.
- B. GENERAL CONTRACTOR SHALL COORDINATE WITH ELECTRICAL CONTRACTOR TO FURNISH AND INSTALL ELECTRICAL CIRCUITS INCLUDING ALL CONDUIT, WIRE, CONNECTIONS AND BREAKER AT PANEL BOARD NECESSARY TO SERVE SIGNAGE.
- C. GENERAL CONTRACTOR TO PROVIDE FIRE TREATED WOOD STUD BLOCKING OR EQUIVALENT TO SUPPORT SIGNAGE.
- D. SIGNAGE CONTRACTOR SHALL VERIFY SIZE AND LOCATION OF ANY AND ALL ALLOWABLE MONUMENT OR POLE SIGNAGE AND PROVIDE SHOP DRAWING(S) PRIOR TO FABRICATION TO THE STARBUCKS DESIGNER FOR
- E. SIGNAGE CONTRACTOR TO INSTALL SIGNAGE IN COMPLIANCE WITH LOCAL CODES AND OBTAIN PERMIT.
- F. SIGNAGE CONTRACTOR TO SUPPLY SHOP DRAWINGS TO CONSTRUCTION MANAGER AND TO THE GENERAL CONTRACTOR AS NEEDED. GENERAL CONTRACTOR TO NOTIFY CONSTRUCTION MANAGER IMMEDIATELY IF SHOP DRAWINGS OR INSTALLATION IS IN DISCREPANCY WITH ARCHITECTURAL DRAWINGS.
- G. GENERAL CONTRACTOR TO CLEAN, PATCH AND REPAIR EXISTING EXTERIOR AS REQUIRED.



© 2019 STARBUCKS COFFEE COMPANY

**STARBUCKS**<sup>®</sup> 2401 UTAH AVENUE SOUTH SEATTLE, WASHINGTON 98134 (206) 318-1575

THESE DRAWINGS AND THE PROJECT MANUAL ARE CONFIDENTIAL AND SHALL REMAIN THE SOLE PROPERTY OF STARBUCKS CORPORATION, WHICH IS THE OWNER OF THE COPYRIGHT IN THIS WORK. THEY SHALL NOT BE REPRODUCED (IN WHOLE OR IN PART), SHARED WITH THIRD PARTIES OR USED IN ANY


MANNER ON OTHER PROJECTS OR EXTENSIONS TO THIS PROJECT WITHOUT THE PRIOR WRITTEN CONSENT OF STARBUCKS CORPORATION. THESE DRAWINGS AND SPECIFICATIONS ARE INTENDED TO EXPRESS DESIGN INTENT FOR A PROTOTYPICAL STARBUCKS STORE (WHICH IS SUBJECT TO CHANGE AT ANYTIME) AND DO NOT REFLECT ACTUAL SITE CONDITIONS. NEITHER PARTY SHALL HAVE ANY OBLIGATION NOR LIABILITY TO THE OTHER (EXCEPT STATED ABOVE) UNTIL A WRITTEN AGREEMENT IS FULLY EXECUTED BY BOTH PARTIES.

STARBUCKS TEMPLATE VERSION: i2019-07-26



520 SOUTH MAIN ST, SUITE 2531 AKRON, OH 44311 P: 330-572-2100 F: 330-572-2101

GPD PROJECT NO: 2019261.12

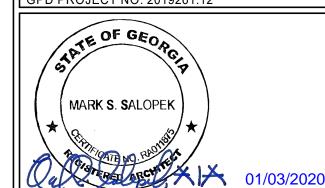


PROJECT ADDRESS: 850 HWY 81 MCDONOUGH, PROJECT HWY

STORE #: PROJECT #: 85535-001 ISSUE DATE: DESIGN MANAGER: PRODUCTION DESIGNER: TW

CHECKED BY: GPD GROUP

BUILDING EXTERIOR ELEVATIONS

SCALE: AS SHOWN SHEET NUMBER:

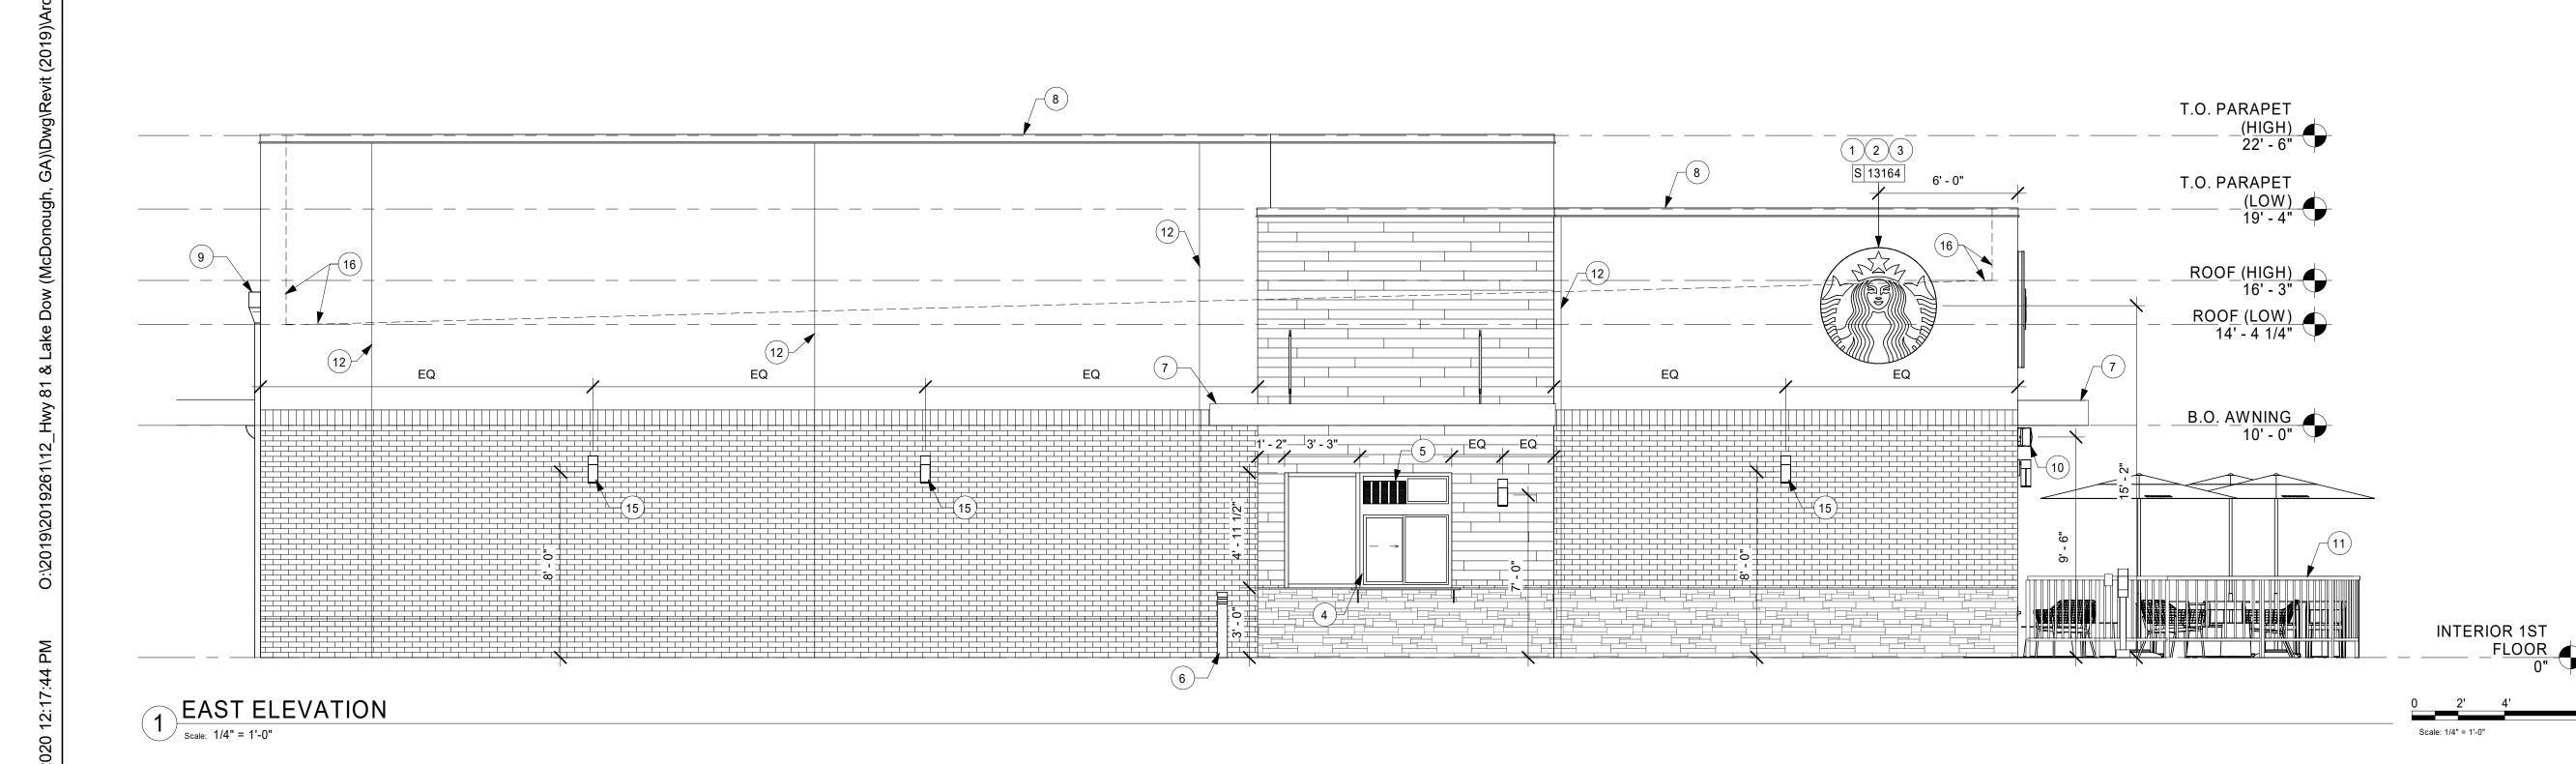


WEST ELEVATION

Scale: 1/4" = 1'-0"

SIGNAGE TO BE SUBMITTED UNDER SEPARATE PERMIT BY OTHERS -SHOWN FOR REFERENCE ONLY.

DIMENSIONS OF BUILDING SHELL FOR REFERENCE ONLY

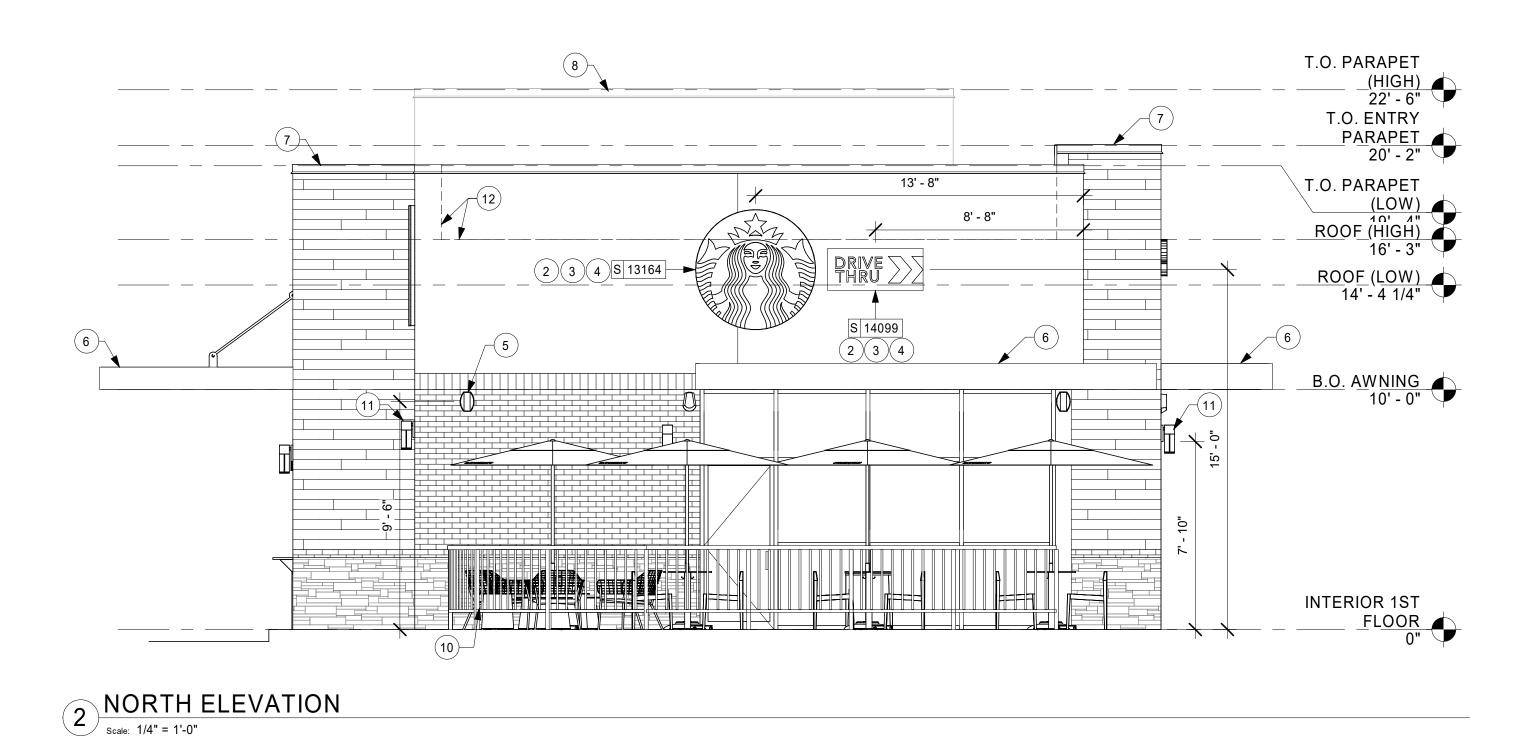

#### **KEYED NOTES**

- 1. PROVIDE 3" (75MM) HIGH BLACK ACRYLIC STORE ADDRESS ON GLAZING OR PER LOCAL JURISDICTIONAL CODE REQUIREMENTS.
- 2. GC TO PROVIDE J-BOX W/ PULL STRING FOR FUTURE BUILDING SIGNAGE.
- 3. GC TO PROVIDE SIGNAGE DISCONNECT.
- 4. 3/4" MARINE GRADE PLYWOOD BLOCKING FOR EXTERIOR SIGNAGE. EXTEND BLOCKING 8" (205MM) MIN. BEYOND EDGE OF SIGNAGE.
- 5. FURNISH AND INSTALL SPEAKER AT 9'- 6" A.F.F.
- 6. NEW AWNING W/ ENCLOSED SIDES. GC TO PROVIDE IN-WALL BLOCKING AS NECESSARY FOR INSTALLATION.
- 7. EXISTING PRE-FINISHED METAL COPING.
- 8. OUTLINE OF EXISTING ROOF BEYOND.
- 10. EXTERIOR PATIO AND SEATING. SEE FF & E PLAN (SHEET I-101) FOR PATIO LAYOUT
- 11. EXISTING EXTERIOR WALL SCONCE TYP.
- 12. OUTLINE OF ROOF BEYOND

#### **GENERAL NOTES**

- A. GENERAL CONTRACTOR TO COORDINATE AND SCHEDULE SIGNAGE INSTALLATION WITH THE SIGNAGE CONTRACTOR PROVIDING A MINIMUM SCHEDULING NOTICE OF 4 WEEKS AND 1 WEEK PRIOR TO SCHEDULED DATE OF INSTALLATION. CONSTRUCTION MANAGER TO PROVIDE GENERAL CONTRACTOR WITH SIGNAGE CONTRACTOR CONTACT INFORMATION.
- B. GENERAL CONTRACTOR SHALL COORDINATE WITH ELECTRICAL CONTRACTOR TO FURNISH AND INSTALL ELECTRICAL CIRCUITS INCLUDING ALL CONDUIT, WIRE, CONNECTIONS AND BREAKER AT PANEL BOARD NECESSARY TO SERVE SIGNAGE.
- C. GENERAL CONTRACTOR TO PROVIDE FIRE TREATED WOOD STUD BLOCKING OR EQUIVALENT TO SUPPORT SIGNAGE.
- D. SIGNAGE CONTRACTOR SHALL VERIFY SIZE AND LOCATION OF ANY AND ALL ALLOWABLE MONUMENT OR POLE SIGNAGE AND PROVIDE SHOP DRAWING(S) PRIOR TO FABRICATION TO THE STARBUCKS DESIGNER FOR APPROVAL.
- E. SIGNAGE CONTRACTOR TO INSTALL SIGNAGE IN COMPLIANCE WITH LOCAL CODES AND OBTAIN PERMIT.
- F. SIGNAGE CONTRACTOR TO SUPPLY SHOP DRAWINGS TO CONSTRUCTION MANAGER AND TO THE GENERAL CONTRACTOR AS NEEDED. GENERAL CONTRACTOR TO NOTIFY CONSTRUCTION MANAGER IMMEDIATELY IF SHOP DRAWINGS OR INSTALLATION IS IN DISCREPANCY WITH ARCHITECTURAL DRAWINGS.
- G. GENERAL CONTRACTOR TO CLEAN, PATCH AND REPAIR EXISTING EXTERIOR AS REQUIRED.



© 2019 STARBUCKS COFFEE COMPANY

**STARBUCKS**<sup>®</sup> 2401 UTAH AVENUE SOUTH SEATTLE, WASHINGTON 98134

(206) 318-1575 THESE DRAWINGS AND THE PROJECT MANUAL ARE CONFIDENTIAL AND SHALL REMAIN THE SOLE PROPERTY OF STARBUCKS CORPORATION, WHICH IS THE OWNER OF THE COPYRIGHT IN THIS WORK. THEY SHALL NOT BE REPRODUCED (IN WHOLE OR IN PART), SHARED WITH THIRD PARTIES OR USED IN ANY

MANNER ON OTHER PROJECTS OR EXTENSIONS TO THIS PROJECT WITHOUT THE PRIOR WRITTEN CONSENT OF STARBUCKS CORPORATION. THESE DRAWINGS AND SPECIFICATIONS ARE INTENDED TO EXPRESS DESIGN INTENT FOR A PROTOTYPICAL STARBUCKS STORE (WHICH IS SUBJECT TO CHANGE AT ANYTIME) AND DO NOT REFLECT ACTUAL SITE CONDITIONS. NEITHER PARTY SHALL HAVE ANY OBLIGATION NOR LIABILITY TO THE OTHER (EXCEPT STATED ABOVE) UNTIL A WRITTEN AGREEMENT IS FULLY EXECUTED BY


STARBUCKS TEMPLATE VERSION: i2019-07-26

BOTH PARTIES.



520 SOUTH MAIN ST, SUITE 2531 AKRON, OH 44311 P: 330-572-2100 F: 330-572-2101

GPD PROJECT NO: 2019261.12

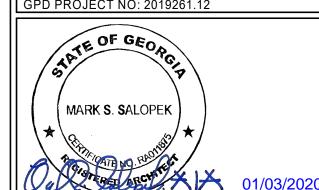

PROJECT ADDRESS: 850 HWY 81 MCDONOUGH, 0 PROJECT HWY


STORE #: PROJECT #: 85535-001 ISSUE DATE: DESIGN MANAGER: PRODUCTION DESIGNER: TW

GPD GROUP

BUILDING EXTERIOR ELEVATIONS SCALE: AS SHOWN


SHEET NUMBER:


CHECKED BY:

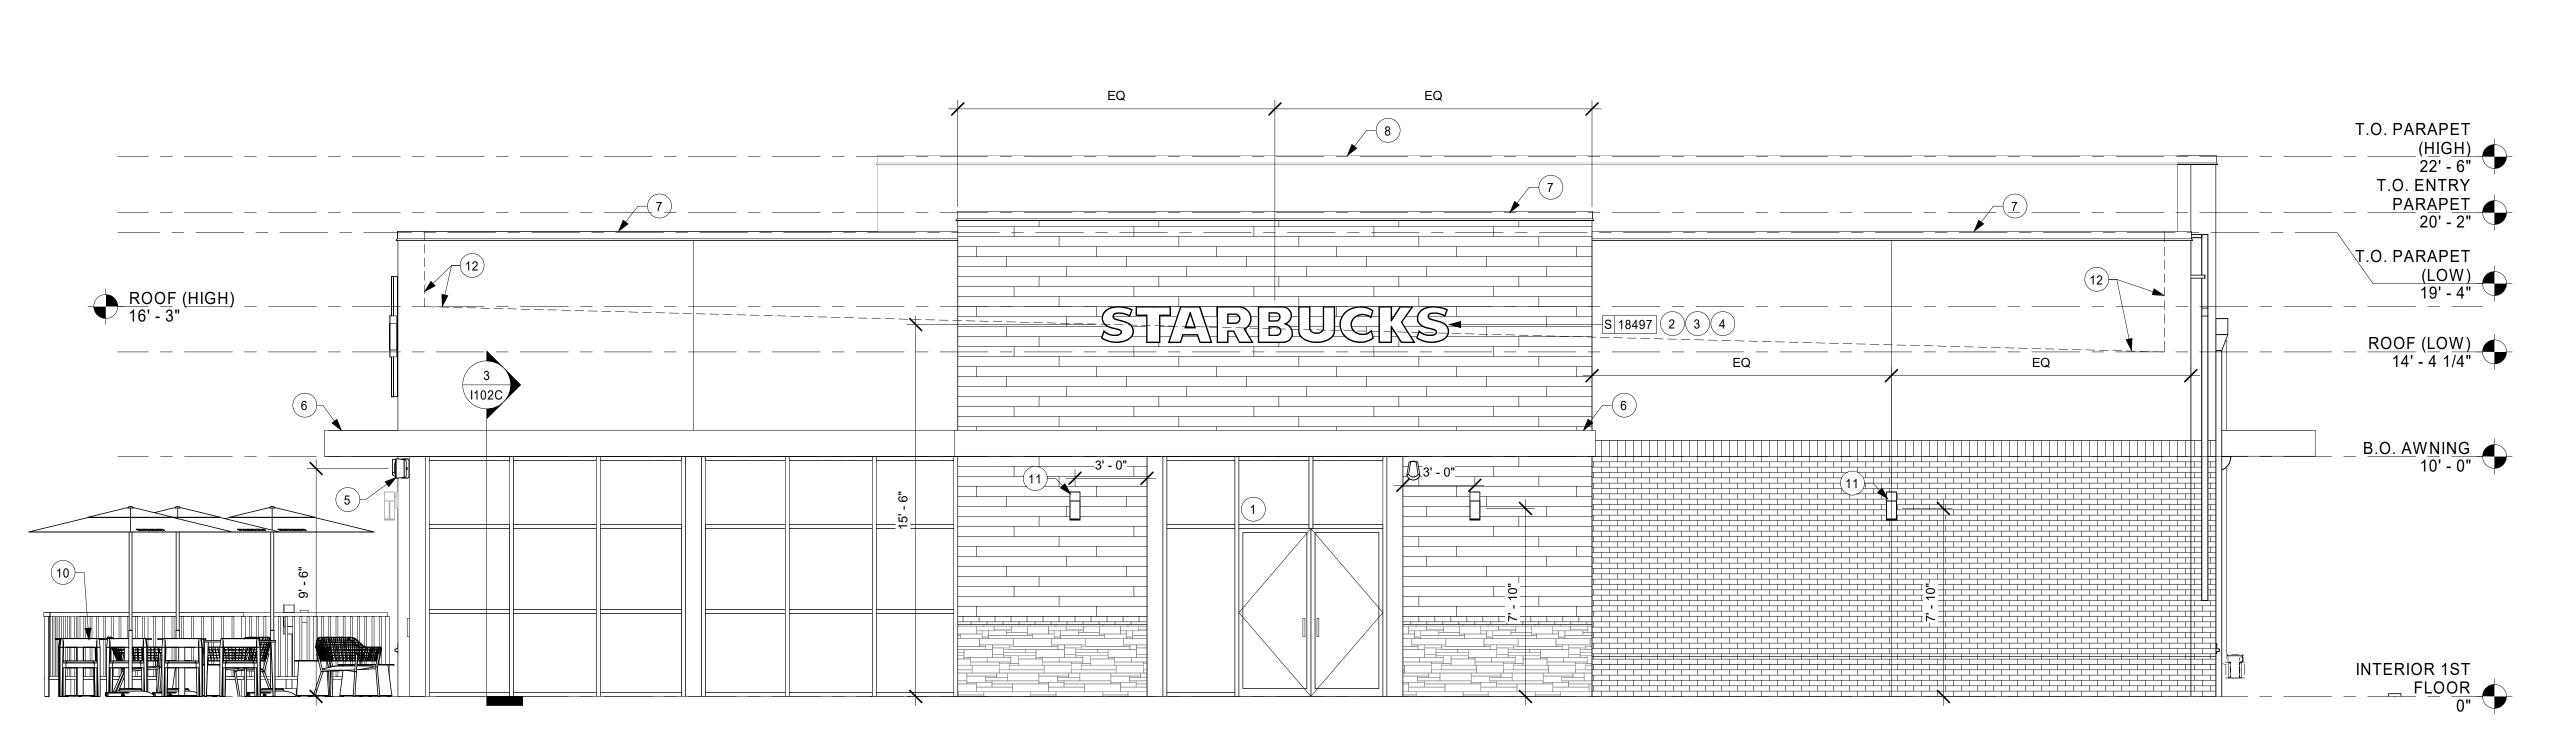


	EXTERIOR DOOR SCHEDULE - "D"								
DESIGN ID	COUNT	DESCRIPTION	FURN. BY	INST. BY	HARDWARE TYPE	COMMENTS			
DOOR									
10205	1	DOOR - STOREFRONT METAL FRAME SINGLE - TYPE B	LL	LL	2-A				
10449	1	DOOR - STOREFRONT METAL FRAME DOUBLE - TYPE A	LL	LL	3-A				
X10190	1	DOOR - SINGLE FLUSH - 42IN	LL	LL	12				

## EXTERIOR DOOR LEGEND

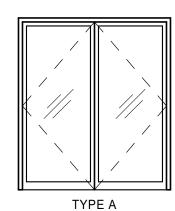

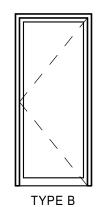

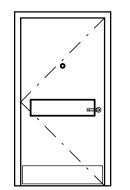

TYPE D


	DOOR HARDWARE SET NO. 2-A - For new single aluminum secondary entry/exit door (50 or more occupancy)									
No.	Item	Description	Manufacturer	Finish						
3	Hanging Devices	TH2314/MPB91	McKinney	630						
1	Securing Devices	CD35A-NL-OP Panic Device	Von Duprin	628/630						
2	Securing Devices	C607 7-Pin Core Combinated "A" Keyway	Falcon Lock	626						
1	Securing Devices	KB609-2 Cut Control Key "A" Keyway	Falcon Lock							
9	Securing Devices	KB632-2 Cut User Key "A" Keyway	Falcon Lock							
1	Securing Devices	C953 7-Pin Rim Cylinder Housing	Falcon Lock	626						
1	Securing Devices	C987 7-Pin Mortise Cylinder Housing w/AR Cam	Falcon Lock	626						
1	Securing Devices	A08794-003 Adjustable Ring, Mortise Cyl. 516-13/32	Falcon Lock	626						
1	Operating Trim	108 Door Pull Handle	Rockwood	630						
1	Closing Devices	8916 Door Closer 8916 AF89P	Dorma	689						
1	Stops and Holders	473 Door Stop w/ Hook	Rockwood	626						
1	Threshold	325 Half Saddle Threshold	National Guard							
1	Sign	Vinyl Sign: "THIS DOOR MUST REMAIN UNLOCKED WHEN BUILDING IS OCCUPIED"	Seton							

No.	Item	Description	Manufacturer	Finish	
6	Hanging Devices	TH2314/MPB91	McKinney	630	
1	Securing Devices (active leaf)	MS1850S Deadbolt	Adams RIte	626	
1	Securing Devices (inactive	MS1880 Two-Point Flushbolt	Adams Rite	626	
2	Securing Devices (active leaf)	C607 7-Pin Core Combinated "A" Keyway	Falcon Lock	626	
1	Securing Devices (active leaf)	KB609-2 Cut Control Key "A" Keyway	Falcon Lock		
9	Securing Devices (active leaf)	KB632-2 Cut User Key "A" Keyway	Falcon Lock		
2	Securing Devices (active leaf)	C987 7-Pin Mortise Cylinder Housing w/AR Cam	Falcon Lock	626	
2	Securing Devices (active leaf)	A08794-003 Adjustable Ring, Mortise Cyl. 5/16-13/32	Falcon Lock	626	
2	Operating Trim	108 Door Pull Handle	Rockwood	630	
2	Operating Trim	48 Push Bar x 31	Rockwood	630	
2	Closing Devices	8916 Door Closer 8916 AF89P AL	Dorma	689	
2	Stops and Holders	473 Door Stop w/Hook	Rockwood	626	
2	Accessories	Door Sweep 18062CNB36	Pemko	А	
1	Threshold	325 Half Saddle Threshold	National Guard		
1	Sign	Vinyl Sign: "THIS DOOR MUST REMAIN UNLOCKED WHEN BUILDING IS OCCUPIED"	Seton		

DOOR HARDWARE SET NO. 12 - For secondary 36" wide service door							
No.	Item	Description	Manufacturer	Finish			
3	Hanging Devices	TH2314/MPB91 Hinge MacPro Bearing 4.5 x 4.5	McKinney	630			
1	Securing Devices	C607 7-Pin Core Combinated "A" Keyway	Falcon Lock	626			
1	Securing Deices	curing Deices I/O 2000L-03IC Auto Locking Door Alarm, IC: No CTR Includes Mortise Cylinder Sur-Lock					
1	Closing Devices	8916 Door Closer 8916 AF89P	Dorma	689			
1	Protective Trim Units	K1050 B4E Kickplate 8" x 34"	Rockwood	630			
1	Accessories	137NA Weather Strip 17" 36" x 84"	National Guard	А			
1	Accessories	Door Sweep 18062CNB36	Pemko	A			
1	Miscellaneous Items	DS/1000 Door Scope	Security	Silver			
1	Miscellaneous Items	MCV309NWHGL Door Bell	Nutone	As Selected			

INTERIOR DOOR SCHEDULE - "D"								
DESIGN ID	COUNT	DESCRIPTION	FURN. BY	INST. BY	Type Mark	HARDWARE TYPE	COMMENTS	
DOOR								
10086	1	DOOR - SINGLE IMPACT DOUBLE ACTING - 36IN 915MM	SB	GC	TYPE F	11	WILSONART- CRYSTAL D388-60 MATTE FINISH. FRAME: SW 7646 (SG) FIRST STAR	
10190	2	DOOR - SINGLE FLUSH - 36IN	SB	GC	TYPE E	7	FRAME: SW 7020 (SG) BLACK FOX	
10207	1	DOOR - SINGLE FLUSH - 24IN	SB	GC	TYPE E	9	DOOR AND FRAME: SW 7020 (SG) BLACK FOX	

#### INTERIOR DOOR LEGEND

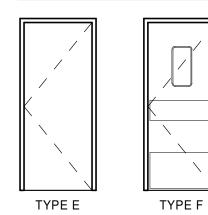

Stops and Holders

	DOOR HARDWARE SET NO. 7 - For restroom door with lever and keyed lock							
No.	Item	Description	Manufacturer	Finish				
3	Hanging Devices	TA2714/MPB79 Hinge MacPro Bearing 4.5 x 4.5	McKinney	626				
1	Securing Devices	B-PB5405LNIC Lever Storeroom LC B-PB5405LN-693-497 1-3/4	Yale Lock	626				
1	Securing Devices	C607 7-Pin Core Combinated "A" Keyway	Falcon Lock	626				
1	Closing Devices	8916 Door Closer 8916 AF89P	Dorma	689				
2	Protective Trim Units	K1050 B4E Kickplate 8" x 34" each site 32D	Rockwood	630				
3	Accessories	GJ64 Rubber Silencer	Glynn Johnson	Gray				

626

Rockwood

No.	Item	Description	Manufacturer	Finish
3	Hanging Devices	TA2714/MPB79 Hinge MacPro Bearing 4.5 x 4.5	McKinney	626
1	Securing Devices	PB5401LN Lever Passage PB5401LN-693-497 1-3/4	Yale Lock	626
1	Closing Devices	8916 Door Closer 8916 AF89P	Dorma	689
1	Protective Trim Units	K1050 B4E Kickplate 8" x 34"	Rockwood	630
3	Accessories	GJ64 Rubber Silencer	Glynn Johnson	Gray
1	Stops and Holders	473 Door Stop w/ Hook	Rockwood	626

473 Door Stop w/ Hook 26D

	DOOR HARDWARE SET NO. 11 - For workroom door at backbar								
No.	Item	Description	Manufacturer	Finish					
1	Traffic Door Package	SCP8 36" x 84"	Eliason	As Selected					

#### GENERAL NOTES

- A. STARBUCKS VENDOR TO PROVIDE DOOR HARDWARE COMPONENTS. GC TO INSTALL.
- B. SEE SHEET A101 FOR TAGGED LOCATION OF EXTERIOR DOORS AND WINDOWS.
- C. EGRESS SHALL NOT PASS THROUGH KITCHENS, STORAGE ROOMS, CLOSETS OR SIMILAR SPACES. (1014.2)
- D. PANIC AND FIRE EXIT HARDWARE, WHERE INSTALLED ON DOORS IN THIS BUILDING SHALL SATISFY THE FOLLOWING
- a) THE ACTUATION PORTION OF THE RELEASING DEVICE SHALL EXTEND AT LEAST ONE-HALF OF THE DOOR LEAF WIDTH.
- b) THE MAXIMUM UNLATCHING FORCE DOES NOT EXCEED 15 POUNDS (6.8 KG).
- c) PIVOTED OR BALANCED DOORS SHALL BE OF THE PUSH-PAD TYPE WHERE PANIC HARDWARE IS REQUIRED AND THE PAD SHALL NOT EXTEND ACROSS MORE THAN ONE-HALF OF THE DOOR WIDTH, MEASURED FROM THE LATCH SIDE.
- d) PANIC HARDWARE LISTED IN ACCORDANCE WITH UL 305.
- e) FIRE EXIT HARDWARE LISTED IN ACCORDANCE WITH UL 10C AND UL 305.



© 2019 STARBUCKS COFFEE COMPANY

**STARBUCKS**<sup>®</sup> 2401 UTAH AVENUE SOUTH SEATTLE, WASHINGTON 98134

(206) 318-1575 THESE DRAWINGS AND THE PROJECT MANUAL ARE CONFIDENTIAL AND SHALL REMAIN THE

SOLE PROPERTY OF STARBUCKS CORPORATION, WHICH IS THE OWNER OF THE COPYRIGHT IN THIS WORK. THEY SHALL NOT BE REPRODUCED (IN WHOLE OR IN PART), SHARED WITH THIRD PARTIES OR USED IN ANY MANNER ON OTHER PROJECTS OR EXTENSIONS TO THIS PROJECT WITHOUT THE

PRIOR WRITTEN CONSENT OF STARBUCKS CORPORATION. THESE DRAWINGS AND SPECIFICATIONS ARE INTENDED TO EXPRESS DESIGN INTENT FOR A PROTOTYPICAL STARBUCKS STORE (WHICH IS SUBJECT TO CHANGE AT ANYTIME) AND DO NOT REFLECT ACTUAL SITE CONDITIONS. NEITHER PARTY SHALL HAVE ANY OBLIGATION NOR LIABILITY TO THE OTHER (EXCEPT STATED ABOVE) UNTIL A WRITTEN AGREEMENT IS FULLY EXECUTED BY


STARBUCKS TEMPLATE VERSION: i2019-07-26

BOTH PARTIES.



520 SOUTH MAIN ST, SUITE 2531 AKRON, OH 44311 P: 330-572-2100 F: 330-572-2101

GPD PROJECT NO: 2019261.12

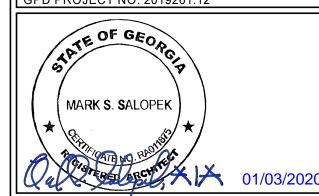

STORE #: PROJECT #: 85535-001 ISSUE DATE:

DESIGN MANAGER: PRODUCTION DESIGNER: TW CHECKED BY: GPD GROUP

**Revision Schedule** 

Rev	Date	Ву	Description

WINDOW AND DOOR SCHEDULES & DETAILS

SCALE: AS SHOWN SHEET NUMBER:

HEALTH DEPT. FINISH SCHEDULE

FLOOR: CERAMIC TILE WALL: WALL TILE, BACKSPLASH, WITH 6" COVE TILE BASE CEILING: GYPSUM CEILING

CAFE:

FLOOR: CERAMIC TILE WITH WALK OFF MATS VINYL WALL COVERING, STOREFRONT, PAINTED GYPSUM WALL BOARD WITH 6" COVE TILE BASE CEILING: GYPSUM CEILING & EXPOSED STRUCTURE

WORKROOM:

FLOOR: CERAMIC TILE FRP AND WITH 6" COVE TILE BASE ACOUSTICAL TILE CEILING CEILING:

RESTROOMS:

FLOOR: CERAMIC TILE WALL TILE CEILING: GYPSUM CEILING

#### HEALTH DEPT. PLAN NOTES

A. GENERAL CONTRACTOR TO SCHEDULE WITH LOCAL REFRIGERATION CONTRACTOR TO CONDUCT INITIAL FOOD CASE START-UP AND TESTING. FOR APPROVED CONTRACTOR, CONTACT

B. THE SPACE IS SERVED BY THE MUNICIPAL WATER AND SEWER SYSTEM UNLESS OTHERWISE NOTED.

C. ALL EQUIPMENT AND INSTALLATION WILL MEET NATIONAL SANITATION FOUNDATION STANDARDS OR EQUIVALENT.

D. EQUIPMENT UNITS SHALL CONTAIN NO EXPOSED THREADS, EMBELLISHMENTS OR OVERHANGING EDGES THAT SERVE AS PLACES FOR ACCUMULATION OF DUST, DIRT AND DEBRIS.

E. WARMING OVEN(S) SHOWN FOR PERMITTING PURPOSES. INSTALLATION AT STORE OPENING TO BE VERIFIED BY STARBUCKS CONSTRUCTION REPRESENTATIVE.

F. EACH HAND WASHING SINK WILL HAVE A SINGLE SERVICE TOWEL AND SOAP DISPENSER, AND ALL HAND SINKS TO HAVE A COMBINATION FAUCET OR PREMIXING FAUCET.


#### KEYED NOTES


ELEVATIONS.

- 1. INSTALL EXTERIOR FURNITURE THROUGHOUT AS
- 2. INSTALL CAFE FURNITURE THROUGHOUT AS SHOWN.
- 3. COMMUNITY TABLE. SEE FURNITURE SCHEDULE.
- 4. COMMUNITY BOARD. SEE INTERIOR FINISH ELEVATIONS.
- 5. CONDIMENT CART. SEE INTERIOR FINISH
- 6. MERCHANDISE DISPLAY. SEE DETAILS X/I50X FOR MORE INFORMATION. ALIGN FRONT OF MERCH. BAYS WITH STOREFRONT DOOR FRAME. CENTER MERCH. BAYS WITH CENTERLINE OF WALL BEHIND.
- 7. DO NOT BLOCK FOOD CASE INTAKE/EXHAUST.
- 8. SAFE LOCATED AT POS CABINET. SEE ELECTRICAL FOR ADDITIONAL INFORMATION.
- 9. HAND SINK W/ INTEGRAL SPLASH GUARD.
- 10. INSTALL CORNER GUARD AS INDICATED. SEE INTERIOR FINISH ELEVATIONS.
- 11. LOCATION OF SWITCH GEAR AND THERMOSTAT CONTROLS.
- 12. LOCATION OF FIRE EXTINGUISHER.
- 13. SECURE LOCKERS TO WALL.
- 14. VENDOR TO INSTALL WATER FILTRATION SYSTEM PER MANUFACTURER'S REQUIREMENTS. G.C. TO PROVIDE PLUMBING AND ELECTRICAL REQUIREMENTS.
- 15. WATER HEATER. SEE PLUMBING DRAWINGS.
- 16. G.C. TO REVERSE HINGE ON U.C. REFRIGERATOR TO LEFT HAND SWING AS SHOWN.
- 17. MANAGERS DESK. SEE MANAGER'S DESK/EQUIPMENT RACK ELECTRICAL DETAIL FOR ADDITIONAL INFORMATION.
- 18. LOCATION OF ELECTRICAL PANELS

- A. GENERAL CONTRACTOR TO SCHEDULE WITH LOCAL REFRIGERATION CONTRACTOR TO CONDUCT INITIAL FOOD CASE START-UP AND TESTING. FOR LIST OF APPROVED START UP CONTRACTORS, CONTACT
- B. THE SITE IS SERVED BY THE MUNICIPAL WATER AND

- EQUIVALENT.
- G. CONFIRM ALL NECESSARY EQUIPMENT CLEARANCES
- CASEWORK ELECTRICAL DETAILS.
- I. EQUIPMENT UNITS SHALL CONTAIN NO EXPOSED THAT SERVE AS PLACES FOR ACCUMULATION OF DUST. DIRT AND DEBRIS.
- J. WARMING OVEN(S) SHOWN FOR PERMITTING PURPOSES. INSTALLATION AT STORE OPENING TO BE VERIFIED BY STARBUCKS CONSTRUCTION
- SERVICE TOWEL AND SOAP DISPENSER, AND ALL HAND FAUCET.
- THE ELECTRICAL DESIGN PLAN.
- M. SEE ELEVATIONS FOR DISTRIBUTION OF CUP
- N. PROVIDE FIRE EXTINGUISHERS AS NOTED ON THE
- APPROVED PLANS FROM THE LOCAL JURISDICTION.
- O. GENERAL CONTRACTOR TO COORDINATE NEWSPAPER FIXTURE ORDERING. CONTACT TRIAD MANUFACTURING BY EMAIL (starbuckscs@triadmfg.com) OR BY PHONE (314-381-5280 X1111) TO ARRANGE SHIPMENT OF THE FIXTURE. ALLOW (5) DAY LEAD-TIME.

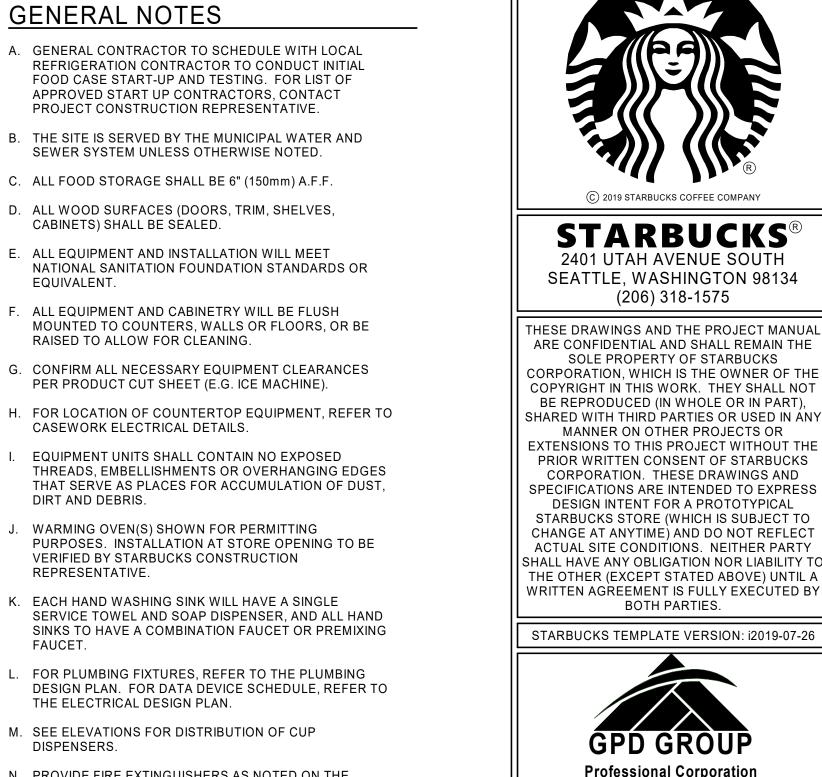

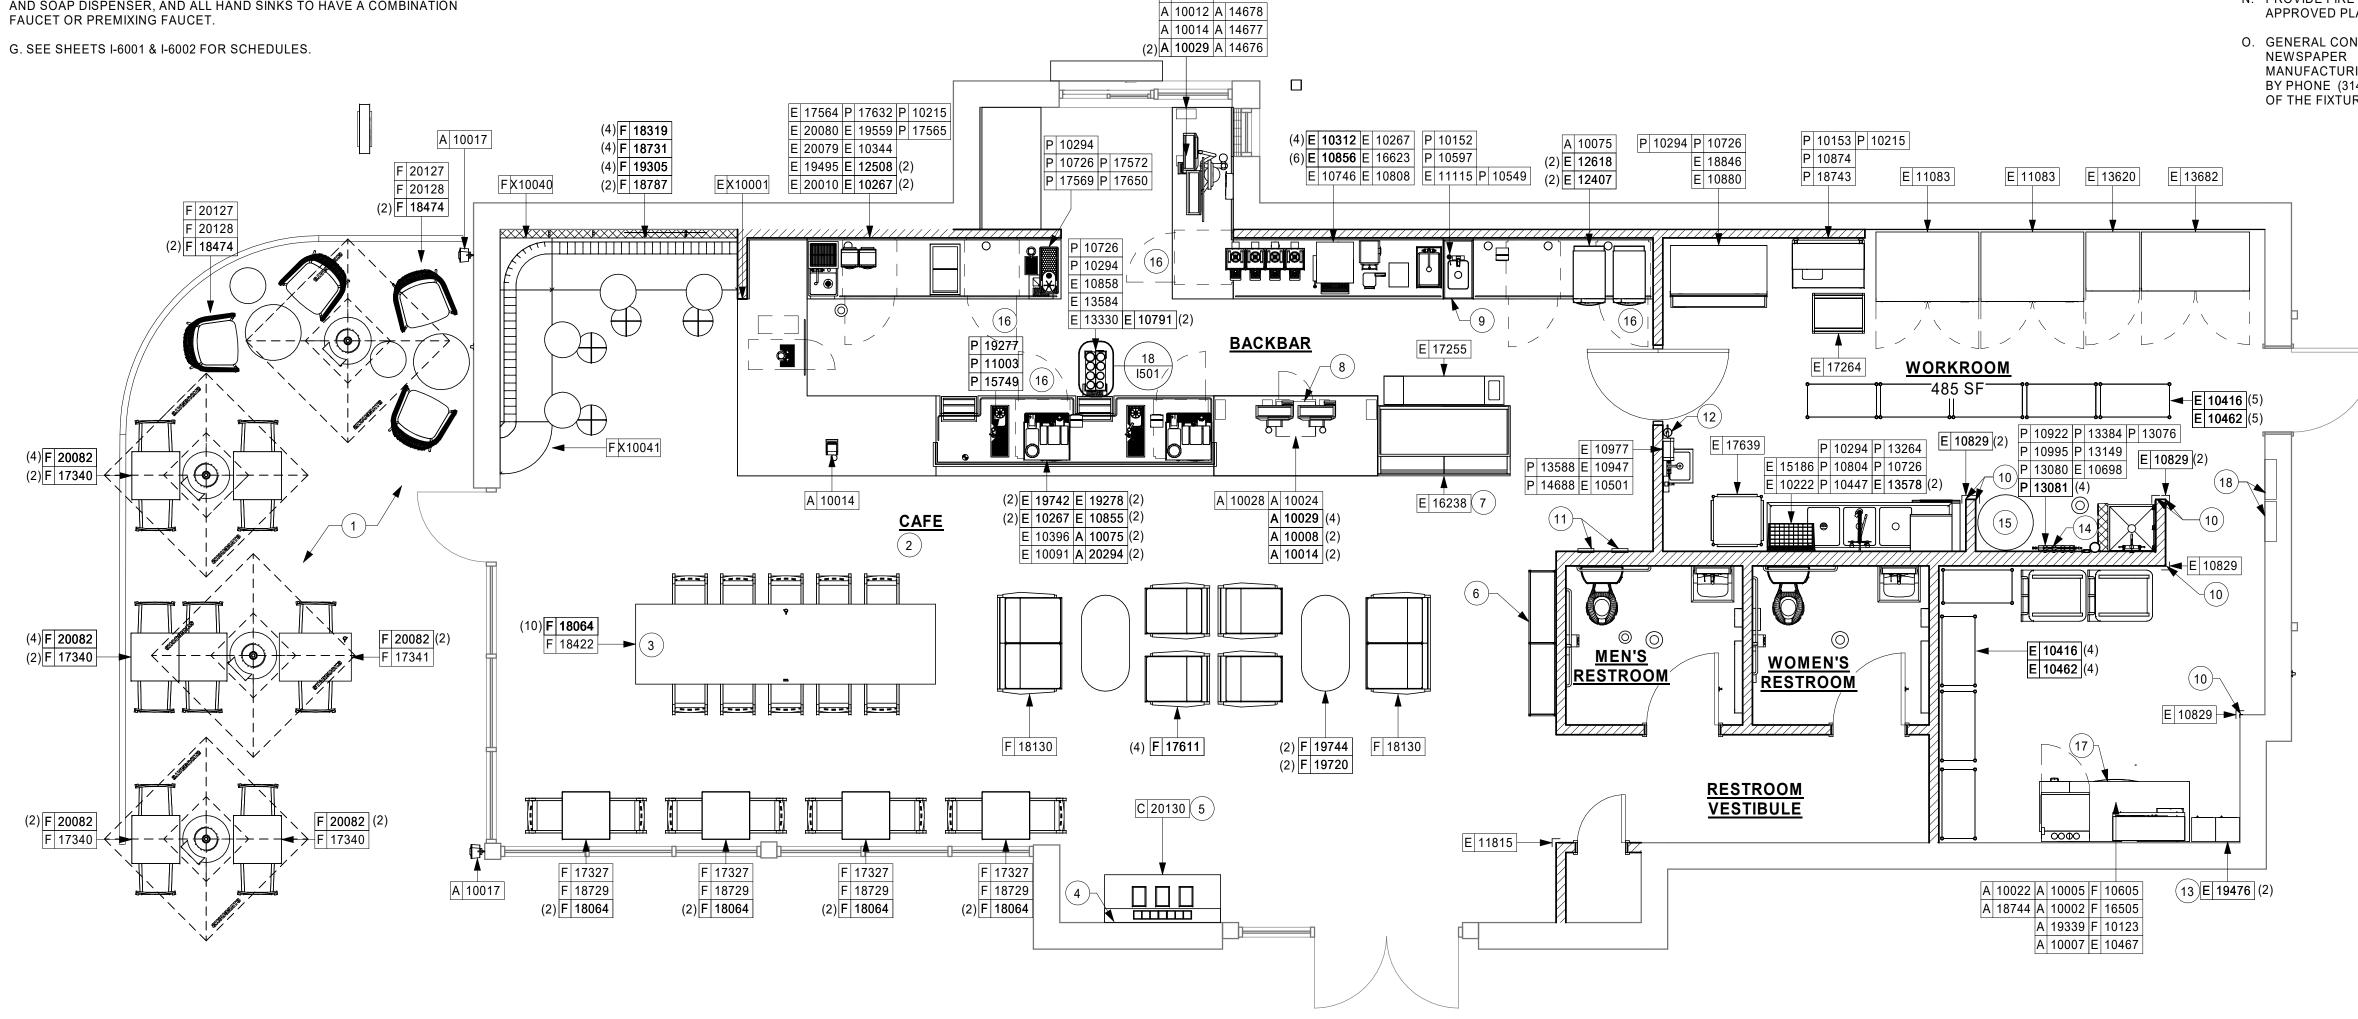

A 12336



Revision Schedule

PROJECT ADDRESS: 850 HWY 81 MCDONOUGH,

85535-001

GPD GROUP

(C) 2019 STARBUCKS COFFEE COMPANY

(206) 318-1575

BOTH PARTIES.

**Professional Corporation** 

GPD PROJECT NO: 2019261.12

TE OF GEO.

MARK S. SALOPEK

520 SOUTH MAIN ST, SUITE 2531

AKRON, OH 44311 P: 330-572-2100 F: 330-572-2101

FF & E PLAN

SCALE: AS SHOWN SHEET NUMBER:

STORE #: PROJECT #:

ISSUE DATE:

CHECKED BY:

**DESIGN MANAGER:** 

PRODUCTION DESIGNER: TW

I101

1ST FLOOR - FURNITURE, FIXTURES, AND EQUIPMENT PLAN

| Scale: 1/4" = 1'-0"

DESIGN ID	COUNT	DESCRIPTION	FURN. BY	INST. BY	COMMENTS
DEGIGITIE	000111	BEGOIN HON	TOTAL DI	iitoi. Bi	COMMENTO
X0101	3	FLOOR DRAIN	GC	GC	ZURN FD2209, ADJUSTABLE FLOOR DRAIN 3" HUB OUTLET, NICKLE BRONZE TOP.
X0102	2	FLOOR CLEANOUT	GC	GC	ZURN ZN1400, ADJUSTABLE FLOOR CLEANOUT, NICKEL BRONZE FRAME AND COVER.
X0103	1	RECIRCULATING PUMP	GC	GC	BELL AND GOSSET MODEL NBF-18S, 120V, 100 WATT, WITH AQUASTAT
DRAIN				•	
10294	5	DRAIN - FLOOR SINK SQUARE - 12IN 305MM	SB	GC	ZURN FD2372-H, A.R.E. FLOOR SINK WITH SUPM DEPTH AND 1/2 GRATE.
10726	5	FLOOR SINK - GRATE HALF SQUARE - 12IN 305MM	SB	GC	ZURN FD2372-H, A.R.E. FLOOR SINK WITH SUPM DEPTH AND 1/2 GRATE.
FAUCET				•	
10152	1	FAUCET - DOUBLE LABORATORY WITH BENT RISER SPOUT	SB	GC	
10153	1	FAUCET - WATER TOWER - 12IN 305MM	SB	GC	
10215	2	FAUCET - DOUBLE LABORATORY WITH SWING SPOUT	SB	GC	
10447	1	FAUCET - PRE RINSE SPRAYER WALL MOUNTED	SB	GC	1.2 GPM FLOW RATE
10597	3	FAUCET - SINGLE HANDLE	SB	GC	0.5 GPM FLOW RATE
10804	1	FAUCET - PRE RINSE SWING SPOUT	SB	GC	
10874	1	FAUCET - HOT WATER DISPENSER GOOSENECK	SB	GC	
10922	1	FAUCET - MOP SINK WALL MOUNTED	SB	GC	
11003	2	FAUCET - METERED	SB	GC	METERED
13588	1	FAUCET - HAND SINK WALL MOUNTED	SB	GC	
15749	2	FAUCET - HOT AND COLD WATER SYSTEM	SB	GC	
17569	1	FAUCET - WARE RINSER IN COUNTER - 24X9IN 600X235MM	SB	GC	
17572	1	FAUCET - TAP SINGLE HANDLE	SB	GC	
FILTER					
13076	1	FILTER - PREFILTRATION SYSTEM	SB	GC	GC TO COORDINATE WITH SB VENDOR
13080	1	FILTER - HEAD QUAD	SB	GC	GC TO COORDINATE WITH SB VENDOR
13081	4	FILTER - CARBON FILTER CARTRIDGE	SB	GC	GC TO COORDINATE WITH SB VENDOR
13149	1	FILTER - PRESSURE GAUGE	SB	GC	GC TO COORDINATE WITH SB VENDOR
OTHER 13384	1	WATER HEATER, PROVIDE WATER HEATER STAND AND WALL MOUNT RESTRAINTS PER LOCAL JURISDICTION REQUIREMENTS	GC	GC	A. O. SMITH BTH-150, 100 GALLON, 150 MB INPUT, 98% EFFICIENT, 178 GPH @ 100 DEG. RISE
SINK		1	ı	ı	1
10116	2	SINK - RESTROOM WALL MOUNTED	SB	GC	
10549	1	SINK - RINSE DROP IN SST - 12X20IN 305X510MM	SB	GC	
10995	1	SINK - MOP - 24X24IN 610X610MM	SB	GC	
13264	1	SINK - 3 COMP WORK SST - 93IN 2350MM	SB	GC	
14688	1	SINK - HAND WITH SIDE SPLASH WALL MOUNTED SST	SB	GC	
17565	1	SINK - RINSE WITH DRAINBOARD - 15X27IN 380X685MM	SB	GC	
17632	1	SINK - STACKED DRAINBOARD - 15IN 380MM	SB	GC	
17650	1	SINK - DRAIN TRAY - 9X6IN 230X150MM	SB	GC	
18743	1	SINK - WATER FILLING STATION - 36X24IN 915X610MM	SB	GC	
19277	2	SINK - COUNTERTOP RINSER WITH DRAIN TROUGH - 26X9IN 660X235MM	SB	GC	
TOILET					
X0110	2	TOILET SINGLE FLUSH 1.0 GPF	GC	GC	VENDOR: KOHLER; MODEL K-3519 FINISH WHITE #0, REQUIRES SEPARATE SEAT MODEL MODEL # K-4650; 1.0GPF

DESIGN ID	COUNT	DESCRIPTION	FURN. BY	INST. BY	COMMENTS
AUDIO VISU	JAL				
10005	1	MUSIC SYSTEM	SB	GC	
10010	1	DT ORDER MONITOR	SB	VD	
10012	1	DT COMMUNICATION SYSTEM	SB	VD	
10015	3	SPEAKER RECESSED - BLACK	SB	GC	COLOR: BLACK
10017	2	SPEAKER SURFACE MOUNTED	SB	GC	EXTERIOR ONLY
12336	1	DT TIMER SYSTEM	SB	VD	
14676	1	DT POS MONITOR ARM DOUBLE SURFACE MOUNTED	SB	VD	
19339	1	AMPLIFIER - 40W	SB	GC	
DATA				•	
10002	1	COMPUTER MANAGER WORKSTATION	SB	GC	
10007	1	PRINTER MANAGER WORKSTATION	SB	GC	
18744	1	EQUIPMENT RACK WITH LOCK - 24IN 610MM	SB	GC	
20294	2	IOT MODULE	SB	GC	
POINT OF S	ALE			•	
10008	2	POS - REGISTER WITH COMPACT CASH DRAWER	SB	GC	
10014	4	POS PRINTER	SB	GC	
10022	1	MONEY COUNTER	SB	GC	
10029	6	POS BANK	SB	GC	
10075	3	CUP LABELER	SB	GC	
14677	1	POS - DT TENDERING REGISTER	SB	GC	PART OF RETAIL IT EQUIPMENT PACKAGE
14678	1	POS - DT EXPEDITOR	SB	GC	PART OF RETAIL IT EQUIPMENT PACKAGE
SECURITY		·		•	
10024	1	SAFE LH - 20X18X26IN 510X455X660MM	SB	GC	
10028	1	SAFE BASE	SB	GC	

DESIGN ID	COUNT	DESCRIPTION	FURN. BY	INST. BY	COMMENTS
COOLING					
10267 11083	5 2	FRIDGE UNDERCOUNTER 1 DOOR - 27IN 685MM FRIDGE REACH IN 2 DOOR - 51X35IN 1295X890MM	SB	GC GC	
12618	2	FRIDGE UNDERCOUNTER 1 DOOR WITH SHELF -	SB	GC	
12010	2	27IN 685MM	OB		
13620	1	FREEZER REACH IN 1 DOOR LH - 27IN 685MM	SB	GC	
13682	1	FREEZER REACH IN 2 DOOR - 54IN 1370MM	SB	GC	
20010	1	FRIDGE NITRO 2 TAP JT NITCOM LH	SB	GC	KIT INCLUDES UNDERCOUNTER FRIDGE, FONT, TRAY, AND TUBING
EQUIPMENT					
10312	4	BREWER SOFT HEAT WARMING STAND SINGLE	SB	GC	
10746	1	BREWER DUAL SOFT HEAT	SB	GC	
10808	1	GRINDER DITTING KR1203 BREWER SERVER SOFT HEAT	SB SB	GC GC	
10856 12407	<u>6</u> 2	OVEN TURBOCHEF NEXT GENERATION	SB	GC	
12508	2	BLENDER QUIET MODEL ON COUNTER	SB	GC	
15186	1	DISHWASHER HOT LOW STEAM	SB	GC	
16623	1	SCALE DIGITAL WITH ADJUSTABLE DISPLAY MOUNT SMALL	SB	GC	
17564	1	BLENDER PITCHER RINSER WITH SENSOR	SB	GC	
19559	1	NITROGEN GENERATOR ELEMENT	SB	GC	
19742	2	ESPRESSO MACHINE MASTRENA II	SB	GC	
FOOD CASE		LOT REGGO WINTOF HIVE WINTOF TREMY H	OB	100	
16238	1	FOOD CASE - ZEPHYR - 66IN 1675MM	SB	GC	
ICE					
10344	1	ICE - BIN DROP IN 90LB 40KG	SB	GC	
10880	1	ICE - BIN B100	SB	GC	
18846	1	ICE - MACHINE CIM1446HR SERIES REMOTE COOLED	SB	GC	
19278	2	ICE - BIN DROP IN 45LB 20KG HORIZONTAL	SB	GC	
OTHER		OUR RIGHTNOED TALL HOT VERTICAL	0.0	GC	
10091	1	CUP DISPENSER TALL HOT VERTICAL	SB	+	
10099	2	RESTROOM TOILET PAPER HOLDER	SB	GC	
10172	2	RESTROOM SEAT COVER DISPENSER	SB	GC	
10179	2	HAND DRYER SURFACE MOUNTED	SB	GC	
10384	2 1	DIAPER CHANGING STATION HORIZONTAL	SB SB	GC GC	
10396	•	CUP DISPENSER SHORT HOT VERTICAL	SB	GC	
10467 10501	1 1	FILE CABINET 2 DRAWER FIRE EXTINGUISHER	SB	GC	
10641	1	RESTROOM TRASH SANITARY NAPKIN WALL	SB	GC	
10041		MOUNTED MOUNTED	OB	00	
10769	2	RESTROOM GRAB BAR VERTICAL - 18IN 455MM	SB	GC	
10791	2	CUP DISPENSER GRANDE VENTI COLD VERTICAL		GC	
10829	6	CORNER GUARD - 1.25IN 30MM - PEWTER	SB	GC	
10855	2	CUP DISPENSER GRANDE VENTI HOT VERTICAL	SB	GC	
10858	1	CUP DISPENSER TALL COLD VERTICAL	SB	GC	
10859	2	RESTROOM GRAB BAR - 48IN 1220MM	SB	GC	
10862	2	RESTROOM GRAB BAR - 36IN 915MM	SB	GC	
10947	1	SOAP DISPENSER WALL MOUNTED	SB	GC	
10977	1	PAPER TOWEL DISPENSER FULL SIZE - TRANSLUCENT GRAY	SB	GC	
11115	3	SOAP DISPENSER SINK MOUNTED	SB	GC	
11815	1	CORNER GUARD - 1.25IN 30MM - HOT ROLLED	SB	GC	
11010	•	STEEL MT0011	OB		
13330	1	MOBILE CUP DISPENSER CADDY	SB	GC	
13584	1	CUP DISPENSER TRENTA COLD VERTICAL	SB	GC	
19495	1	NITRO 2 TAP HANDLE AND BADGE KIT	SB	GC	
20079	1	NITRO 2 TAP BADGE MOUNT BACKBAR LH	SB	GC	
20080	1	NITRO 2 TAP BADGE MOUNT BACKBAR RH	SB	GC	
X10001	1	METAL WALL TRIM	GC	GC	MT0011 FINISH - FULL PERIMETER OF OPENING. GC TO VERIFY DIMENSIONS
STORAGE					DIMENSIONS
10222	1	WIRE SHELF GRID AT SINK	SB	GC	
10416	9	WORKROOM SHELVING - 36IN 915MM	SB	GC	
10462	9	WORKROOM SHELVING POSTS	SB	GC	
10698	1	MOP RACK WITH 3 HOLDERS	SB	GC	
13578	2	DISHWARE DRYING RACK - 21IN 535MM	SB	GC	
17255	1	PASTRY TRAY CART - 60IN 1525MM PASTRY TRAY CART - 60IN 1525MM	SB	GC	
17264	1	ROLLING PASTRY TRAY THAW RACK - 20X26IN 510X660MM	SB	GC	
17639	1	WORKROOM CART - 24IN 610MM	SB	GC	
	•		SB	GC	

	GRAPHICS AND ARTWORK SCHEDULE - "G"							
DESIGN ID	COUNT	DESCRIPTION	FURN. BY	INST. BY	COMMENTS			
GRAPHICS -	- ARTWORK							
17139	1	ART - SEONNA HONG - COSTA RICA	SB	GC	SEE DETAIL 2/I-102C - DIMENSIONS, FINISHES, ETC. THIS IMAGE CANNOT BE CROPPED. PROVIDE SAMPLE TO DESIGNER OF WOOD + METAL FRAME.			
20567	1	ART - LLEW MEJIA - COFFEE PATTERN - GREYSCALE	SB	GC	SEE DETAIL 2/I-102C - DIMENSIONS, FINISHES, ETC. THIS IMAGE CANNOT BE CROPPED. PROVIDE SAMPLE TO DESIGNER OF WOOD + METAL FRAME.			
GRAPHICS -	- INTERIOR	MENU	•	•				
18984	6	MENU BOARD - UNIVERSAL WALL MOUNT BRACKET	SB	GC				
19549	7	MENU BOARD - FRONT INSERT PANEL WITH SQUARE FRAME - WALNUT WD0077	SB	GC				
19550	1	MENU BOARD - DAILY OFFERING CHALKBOARD WITH SQUARE FRAME - WALNUT WD0077	SB	GC				
GRAPHICS -	- OTHER		•					
12693	1	COMMUNITY BOARD MAGNETIC MED WARM BROWN WD0004 - 46X36IN 1170X915MM	SB	GC				
GRAPHICS -	- RESTROO	M SIGNAGE						
10753	2	RESTROOM SIGN SET ACCESSIBLE	SB	GC	PAIR			

DECIONIE	COLLET	DECORIDEION	ELIDAL DY	INCT DV	COMMENTO
DESIGN ID	COUNT	DESCRIPTION	FURN. BY	INST. BY	COMMENTS
BANQUETTE			T	1	T
18787	2	BANQUETTE - CLOSTER - VARIABLE LENGTH - WALNT WITH CUSTOM LEATHER WD0077	SB	GC	ACADIA LEATHER: MORE & GILES COLOR: ABALONE
X10040	1	BANQUETTE - CLOSTER INSIDE CORNER CURVED - WALNUT WITH CUSTOM LEATHER WD0077	SB	GC	ACADIA LEATHER: MORE & GILES COLOR: ABALONE
X10041	1	BANQUETTE - CLOSTER OUTSIDE CORNER CORNER CURVED - WALNUT WITH CUSTOM LEATHER WD0077	SB	GC	ACADIA LEATHER: MORE & GILES COLOR: ABALONE
CHAIR					1
17611	4	CHAIR - LOUNGE MODERN SLAT BACK - WALNUT AND CARAMEL BROWN NATURAL WD0077 F0008	SB	GC	
18064	18	CHAIR - CAFE S - WALNUT AND HOT ROLLED STEEL WD0077 MT0011	SB	GC	
18319	4	CHAIR - STOOL 18IN 455MM CROSS STITCHED UPHOLSTERED ROUND - BLACK AND CARAMEL BROWN NATURAL WD0035 F0008	SB	GC	
18474	4	CHAIR - LOUNGE LYZE - ANTIQUE MOSS	SB	GC	
20082	14	CHAIR - CAFE PYRAMID - BLACK AND NATURAL ROPE MT0028 F0227	SB	GC	
COUCH			1	1	
18130	2	SOFA MODERN SLAT BACK - 51IN 1300MM - WALNUT AND CHARCOAL GREY NATURAL WD0077 F0188	SB	GC	
DESK					
10123	1	DESK - MANAGERS WORKSTATION - 60X30X30IN 1525X760X760MM	SB	GC	
10605	1	DESK - MANAGERS WORKSTATION KEYBOARD TRAY	SB	GC	
16505	1	DESK - MANAGERS WORKSTATION SHELVES - 36IN 915MM	SB	GC	
MIRROR			1	1	
14350	2	MIRROR - RESTROOM ANGLED- 18X36IN 455X915MM	SB	GC	
OTHER		Tooke remin			1
10756	2	COAT HOOK 1 PRONG SQUARE - 2IN 50MM - SST	SB	GC	
TABLE		COAT HOOK I FRONG SQUARE - ZIN SUMM - 331	ЗБ	IGC	
17327	4	TABLE - TOP SQUARE - 24IN 610MM - WALNUT WD0077	SB	GC	
17340	6	TABLE - CAFE METAL PEDESTAL BASE SQUARE - 24IN 610MM - BLACK MT0028	SB	GC	
17341	1	TABLE - ACCESSIBLE METAL WITH TAPERED	SB	GC	
18422	1	LEGS - 36X24IN 915X610MM - BLACK MT0028  TABLE - COMMUNITY CAFE HEIGHT ANGLE BASE - 12 SEAT WIDE - WITH POWER WALNUT WD0077	SB	GC	
18729	4	TABLE - BASE CAFE HEIGHT APOLLO - HOT ROLLED STEEL MT0011	SB	GC	
18731	4	TABLE - BASE FIXED CAFE HEIGHT APOLLO - HOT ROLLED STEEL MT0011	SB	GC	
19305	4	TABLE - TOP ROUND - 18IN 455MM - WALNUT	SB	GC	
19720	2	WD0077  TABLE - BASE OCCASIONAL COFFEE ESSENTIAL -	SB	GC	
19744	2	FLAT BLACK MT0028  TABLE - TOP OBLONG - 24X48IN 610X1220MM -	SB	GC	
20127	2	WHITE OAK WD0073  TABLE - OCCASIONAL SIDE CAMERON - FLAT	SB	GC	
20128	2	BLACK MT0028  TABLE - OCCASIONAL COFFEE CAMERON - FLAT	SB	GC	
MANINO OLA CETE	)	BLACK MT0028			
WINDOW TF			T	1	
12716	12	ROLLER SHADE - CHARCOAL TRANSLUCENT F0049 - 5PC OPEN	SB	GC	

DESIGN ID	COUNT	DESCRIPTION	FURN. BY	INST. BY	COMMENTS
EXTERIOR N	//ENU				
14116	1	MENU BOARD - DT DIGITAL ORDER SCREEN - FLAT BLACK MT0028	SB	GC	
14118	1	MENU BOARD - DT 3 PANEL FREESTANDING - 72X65IN 1830X1650MM - FLAT BLACK MT0028	SB	GC	
14120	1	MENU BOARD - DT PRE MENU FREESTANDING - 36X65IN 915X1650MM - FLAT BLACK MT0028	SB	GC	
15700	1	MENU BOARD - DT DIGITAL ORDER SCREEN CONTROL BOX	SB	GC	
OTHER					
10042	2	BIKE RACK HOOP	LL	LL	
10163	1	DT WINDOW SHELF - 56IN 1420MM - OBSIDIAN PAPERSTONE	SB	GC	
14095	1	DT WAYFINDING GRAPHIC EXIT ARROW - WHITE	LL	LL	
14101	1	DT WAYFINDING GRAPHIC ENTRY ARROW - GREEN	LL	LL	
14103	3	BOLLARD NONILLUMINATED SQUARE - FLAT BLACK MT0028	LL	LL	
14163	1	DT ORDER POINT CANOPY FREESTANDING - FLAT BLACK MT0028	SB	GC	
14323	4	DT WAYFINDING GRAPHIC DIRECTIONAL DOUBLE ARROW - GREEN	LL	GC	REFERENCE PAINT 20512 FOI SPECIFICATIONS
14324	6	DT WAYFINDING GRAPHIC DIRECTIONAL DOUBLE ARROW - WHITE	LL	GC	REFERENCE PAINT 20511 FOI SPECIFICATIONS
UMBRELLA					
12147	4	UMBRELLA - BASE 95LB 43KG - FLAT BLACK MT0028	SB	GC	
20073	4	UMBRELLA - WITHOUT VALANCE - 6FT 183CM - GREEN CANVAS WITH WORDMARK F0056	SB	GC	



2401 UTAH AVENUE SOUTH SEATTLE, WASHINGTON 98134 (206) 318-1575

THESE DRAWINGS AND THE PROJECT MANUAL ARE CONFIDENTIAL AND SHALL REMAIN THE

SOLE PROPERTY OF STARBUCKS CORPORATION, WHICH IS THE OWNER OF THE COPYRIGHT IN THIS WORK. THEY SHALL NOT BE REPRODUCED (IN WHOLE OR IN PART), SHARED WITH THIRD PARTIES OR USED IN ANY MANNER ON OTHER PROJECTS OR EXTENSIONS TO THIS PROJECT WITHOUT THE PRIOR WRITTEN CONSENT OF STARBUCKS CORPORATION. THESE DRAWINGS AND SPECIFICATIONS ARE INTENDED TO EXPRESS DESIGN INTENT FOR A PROTOTYPICAL STARBUCKS STORE (WHICH IS SUBJECT TO CHANGE AT ANYTIME) AND DO NOT REFLECT ACTUAL SITE CONDITIONS. NEITHER PARTY SHALL HAVE ANY OBLIGATION NOR LIABILITY TO THE OTHER (EXCEPT STATED ABOVE) UNTIL A


STARBUCKS TEMPLATE VERSION: i2019-07-26

WRITTEN AGREEMENT IS FULLY EXECUTED BY BOTH PARTIES.



520 SOUTH MAIN ST, SUITE 2531 AKRON, OH 44311 P: 330-572-2100 F: 330-572-2101

GPD PROJECT NO: 2019261.12

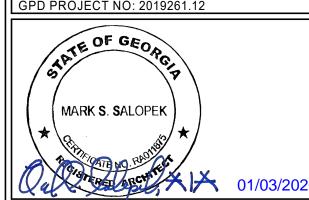

PROJECT | HWY

STORE #: PROJECT #: 85535-001 ISSUE DATE:

DESIGN MANAGER: RV
PRODUCTION DESIGNER: TW
CHECKED BY: GPD GROUP

Rev	Date	Ву	Description

SHEET TITLE:
FF & E SCHEDULES

SCALE: AS SHOWN

SHEET NUMBER:

I101B

#### KEYED NOTES

- 1. DO NOT CAULK TRASH RINGS TO COUNTERTOPS.
- 2. INSTALL CASEWORK, COUNTERTOPS, SHELVES, CUBBIES, FINISHES, TRIM AND TABLE TOPS THROUGHOUT. REFERENCE FINISH SCHEDULE AND MANUFACTURER'S SPECIFICATIONS FOR
- 3. ALL COUNTERTOPS UTILIZED FOR CUSTOMER TRANSACTIONS, INCLUDING BAR, CONDIMENT AND SALES COUNTERTOPS SHALL BE INSTALLED AT 2'-10"
- 4. PROVIDE COUNTERTOP TASK LIGHTING. MOUNT TO UNDERSIDE OF SHELVES. SEE INTERIOR **ELEVATIONS AND ELECTRICAL FOR ADDITIONAL**
- 5. VARIABLE WIDTH FILLER CABINET / COUNTERTOP REQUIRED TO FILL GAP (FIELD VERIFY DIMENSION). VENDOR TO COORDINATE EXACT DIMENSION WITH
- 6. FLOOR DRAIN BELOW. CASEWORK MANUFACTURER TO COORDINATE DESIGN TO INSURE THIS AREA IS READILY ACCESSIBLE FOR CLEANING AND FREE OF
- COUNTER TO ILLUMINATE FRONT BAR FACE PANEL.

#### GENERAL NOTES

- A. GENERAL CONTRACTOR TO NOTIFY CONSTRUCTION MANAGER IMMEDIATELY IF A DISCREPANCY EXISTS BETWEEN CASEWORK SHOP DRAWINGS, EXITING SITE CONDITIONS, ARCHITECTURAL DRAWINGS OR BUILT FIXTURES. ALL DIMENSIONS SHALL BE FIELD VERIFIED BY GC PRIOR TO SHOP DRAWINGS PRODUCTION.
- B. STARBUCKS CONSTRUCTION MANAGER TO COORDINATE AND SCHEDULE CASEWORK DELIVERY DATE. GENERAL CONTRACTOR TO CONFIRM CASEWORK DELIVERY DATE WITH CASEWORK MANUFACTURER AT FOUR (4) WEEKS PRIOR AND THEN ONE (1) WEEK PRIOR TO SCHEDULED DATE OF DELIVERY.
- C. STARBUCKS CONTRACTS DIRECTLY WITH CASEWORK VENDOR TO SUPPLY CASEWORK LISTED IN THE CASEWORK SCHEDULE, UNLESS OTHERWISE NOTED.
- D. CASEWORK VENDOR TO PROVIDE COMPLETE SHOP DRAWINGS AND INSTALLATION PACKAGE TO GENERAL CONTRACTOR TO FACILITATE PROPER INSTALLATION.
- E. ALL CASEWORK BOX BASE / TOE KICKS SHALL BE SET AND LEVELED USING 1/4" (6 MM) NON-ABSORBENT PLASTIC SHIMS PROVIDED BY CASEWORK VENDOR.
- F. SEE INTERIOR FINISH ELEVATIONS AND SCHEDULES FOR LOCATION AND TAGGING OF WALL TREATMENTS BY CV AND OTHERS.
- G. SEE REFLECTED CEILING PLAN FOR CASEWORK SOFFIT LOCATIONS.
- H. REFERENCE PLUMBING AND ELECTRICAL PLANS FOR PLACEMENT OF ELECTRICAL, DATA AND PLUMBING ON FRONT AND BACKLINE OF BAR.
- I. PROVIDE ACCENT LIGHTING AT FRONT EDGE OF BAR. SEE INTERIOR ELEVATIONS AND ELECTRICAL FOR ADDITIONAL INFORMATION.
- J. CASEWORK VENDOR TO ENGINEER PROPER COUNTERTOP SUPPORT AT ESPRESSO BAR AND OTHER WORKSTATIONS PER STARBUCKS MINIMUM PERFORMANCE REQUIREMENTS.

#### **LEGEND**

INDICATES SOLID SURFACE (SS) COUNTERTOP

INDICATES STAINLESS STEEL (SST) COUNTERTOP

DATUM POINT

C 12345 CASEWORK TAG

--- UNDERCOUNTER LED STRIP



© 2019 STARBUCKS COFFEE COMPANY

**STARBUCKS**<sup>®</sup> 2401 UTAH AVENUE SOUTH

SEATTLE, WASHINGTON 98134 (206) 318-1575 THESE DRAWINGS AND THE PROJECT MANUAL

ARE CONFIDENTIAL AND SHALL REMAIN THE SOLE PROPERTY OF STARBUCKS CORPORATION, WHICH IS THE OWNER OF THE COPYRIGHT IN THIS WORK. THEY SHALL NOT BE REPRODUCED (IN WHOLE OR IN PART), SHARED WITH THIRD PARTIES OR USED IN ANY MANNER ON OTHER PROJECTS OR EXTENSIONS TO THIS PROJECT WITHOUT THE


PRIOR WRITTEN CONSENT OF STARBUCKS CORPORATION. THESE DRAWINGS AND SPECIFICATIONS ARE INTENDED TO EXPRESS DESIGN INTENT FOR A PROTOTYPICAL STARBUCKS STORE (WHICH IS SUBJECT TO CHANGE AT ANYTIME) AND DO NOT REFLECT ACTUAL SITE CONDITIONS. NEITHER PARTY SHALL HAVE ANY OBLIGATION NOR LIABILITY TO THE OTHER (EXCEPT STATED ABOVE) UNTIL A WRITTEN AGREEMENT IS FULLY EXECUTED BY BOTH PARTIES.

STARBUCKS TEMPLATE VERSION: i2019-07-26



520 SOUTH MAIN ST, SUITE 2531 AKRON, OH 44311 P: 330-572-2100 F: 330-572-2101

GPD PROJECT NO: 2019261.12

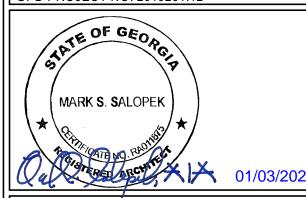

PROJECT ADDRESS: 850 HWY 81 MCDONOUGH,

STORE #: PROJECT #: 85535-001 ISSUE DATE: DESIGN MANAGER: PRODUCTION DESIGNER: TW

**Revision Schedule** 

GPD GROUP

CASEWORK PLAN

SCALE: AS SHOWN

SHEET NUMBER:

CHECKED BY:

I102

			LE - "C"		
DESIGN ID	COUNT	DESCRIPTION	FURN. BY	INST. BY	COMMENTS
CABINET			1		
17573	1	CABINET - COUNTER SUPPORT PANEL - 3IN 75MM		GC	
17574	2	CABINET - SINK OR ICE - 15IN 380MM	SB	GC	
17575	1	CABINET - BACKBAR SINK OR ICE - 20IN 510MM	SB	GC	
17580	2	CABINET - CBE TEA SHELF - 29IN 735MM - FLAT BLACK MT0028	SB	GC	
17581	1	CABINET - CBE DRY INCLUSION SHELF - 23IN 585MM - FLAT BLACK MT0028	SB	GC	
17740	2	CABINET - 30IN 760MM	SB	GC	
17741	5	CABINET - 15IN 380MM	SB	GC	
17743	3	CABINET - POS - 30IN 760MM	SB	GC	
17744	1	CABINET - POS BRIDGE - 22IN 560MM	SB	GC	
17745	3	CABINET - DRAWER - 15IN 380MM	SB	GC	
17747	1	CABINET - BACKBAR TRASH - 15IN 380MM	SB	GC	
17747	5	CABINET - TRASH - 15IN 380MM	SB	GC	
18122	2	CABINET - BACKBAR SINK OR ICE - 16IN 405MM	SB	GC	
19281	2	CABINET - ESPRESSO ICE BIN STAINLESS - 20IN 510MM	SB	GC	
21193	2	18IN 455MM	SB	GC	
X17742	1	CUSTOM CABINET - DT POS UPPER CUBBY WITH DOORS - 32IN 815MM	SB	GC	
CAFE		CONDIMENT CART TUREE DROP MAINUT AND	CD	GC	
20130	1	CONDIMENT CART THREE DROP - WALNUT AND BLACK WD0077 CP0005	SB		
20336	1	WALL BAY 2 UNIT - 72IN 1830MM - WALNUT WD0077	SB	GC	
COUNTERTO		OOLINTERTOR ORE LE 407IN 0005MM	OD	00	I
17578	1	COUNTERTOP - CBE - LF - 127IN 3225MM	SB	GC	
17809	1	COUNTERTOP - HAND SINK WITH LOW SPLASH STAINLESS - 15IN 380MM	SB	GC	
17824	1	COUNTERTOP - DT POS - LF - VARIABLE LENGTH	SB	GC	
17828	3	COUNTERTOP - BACKSPLASH - VARIABLE LENGTH	SB	GC	
17830	1	COUNTERTOP - POS - 82IN 2085MM	SB	GC	
18722	1	COUNTERTOP - BREW WITH TRASH DROP - LF - 105IN 2665MM	SB	GC	
19712	1	COUNTERTOP - WARMING - LF - 90IN 2285MM	SB	GC	
20062	1	COUNTERTOP - ESPRESSO METRO - LF - 139IN 3530MM	SB	GC	
20063	1	COUNTERTOP - FRONTBAR CAP - 139IN 3530MM	SB	GC	
DIEWALL		I	1	Tal	
17831	1	DIEWALL - POS - 82IN 2085MM	SB	GC	
20064	1	DIEWALL - ESPRESSO - 139IN 3530MM	SB	GC	
X18859	1	CUSTOM DIEWALL - 84.5IN	SB	GC	
X18860	1	CUSTOM DIEWALL - 126.25 IN	SB	GC	
FIT KIT		FIT KIT, OADINET EILLED DANEL	OD	00	
17894	2	FIT KIT - CABINET FILLER PANEL	SB	GC	
17895	1	FIT KIT - BACKBAR COUNTERTOP	SB	GC	
X17999	1	CUSTOM FIT KIT - BACKBAR COUNTERTOP	SB	GC	
11155	2	ESPRESSO MACHINE PUMP MOUNT - 10X10IN 255X255MM	SB	GC	
17829	1	FRENCH CLEAT - VARIABLE LENGTH	SB	GC	DESIGNER TO VERIFY QUANTITY. PROVIDE OVERALL LENGTH REQUIRED.
18145	1	COUNTERTOP SUPPORT LEG	SB	GC	
20067	<u>·</u> 1	SNEEZE GUARD - 139IN 3530MM	SB	GC	
20633	<u>·</u> 1	COUNTERTOP SUPPORT LEG SLIM	SB	GC	
X20066	1	CUSTOM SHROUD - 139IN 3530MM	SB	GC	
X54982	4	CUSTOM CASEWORK- HANGING ARTWORK FRAME. STLMARK #212 BRUSHED BRITE BRONZE.	SB	GC	SEE DETAILS FOR LENGTH
PANEL					
17832	1	PANEL - 82IN 2085MM	SB	GC	
20065	1	PANEL - 139IN 3530MM	SB	GC	
X18861	1	CUSTOM PANEL - 85.5IN	SB	GC	
X18862	1	CUSTOM PANEL - 127.25IN	SB	GC	1

CASEWORK FINISH SCHEDULE						
ENGINE ZONE	MATERIAL DESCRIPTION	FINISH CODE	COMMENTS			
COMPOSITE - BRUSHED DARK	GREY					
COUNTERTOPS - BACKBAR	COMPOSITE - BRUSHED DARK GREY	CP0057				
COUNTERTOPS - ESPRESSO	COMPOSITE - BRUSHED DARK GREY	CP0057				
COUNTERTOPS - FRONTBAR	COMPOSITE - BRUSHED DARK GREY	CP0057				
COUNTERTOPS - SHROUD	COMPOSITE - BRUSHED DARK GREY	CP0057				
METAL - ALUMINUM - BRUSHEI	)	•				
CABINETS - DT POS CUBBY	METAL - ALUMINUM - BRUSHED					
METAL - FLAT BLACK POWDER	COAT					
CABINETS - DOOR PULL	METAL - FLAT BLACK POWDERCOAT	MT0028				
CABINETS - UNDERCOUNTER ICE BIN	METAL - FLAT BLACK POWDERCOAT	MT0028				
METAL - STAINLESS STEEL - B	RUSHED	<u>'</u>				
CABINETS - CABINET LEG	METAL - STAINLESS STEEL - BRUSHED	#4 BRUSHED 16GA				
CABINETS - UNDERCOUNTER ICE BIN	METAL - STAINLESS STEEL - BRUSHED	#4 BRUSHED 16GA				
COUNTERTOPS - HAND SINK	METAL - STAINLESS STEEL - BRUSHED	#4 BRUSHED 16GA				
PLAM - MOTTLED BLACK		<u>'</u>				
CABINETS - DT POS CUBBY	PLAM - MOTTLED BLACK	PL0019				
CABINETS - UNDERCOUNTER	PLAM - MOTTLED BLACK	PL0019				
WOOD - WALNUT - PLANK - VE	RTICAL		-1			
FINISH PANELS - FRONTBAR	WOOD - WALNUT - PLANK - VERTICAL	WD0077 MAD100	INSTALLED VERTICALLY			

DESIGN ID	COUNT	BASE OPTION	DESCRIPTION
17573	1	Other	CABINET - COUNTER SUPPORT PANEL - 3IN 75MM
17574	2	Other	CABINET - SINK OR ICE - 15IN 380MM
17575	1	Other	CABINET - BACKBAR SINK OR ICE - 20IN 510MM
17740	2	Other	CABINET - 30IN 760MM
17741	5	Other	CABINET - 15IN 380MM
17743	3	Other	CABINET - POS - 30IN 760MM
17744	1	Box Base	CABINET - POS BRIDGE - 22IN 560MM
17745	3	Other	CABINET - DRAWER - 15IN 380MM
17747	1	Other	CABINET - BACKBAR TRASH - 15IN 380MM
17747	5	Other	CABINET - TRASH - 15IN 380MM
17894	2	Other	FIT KIT - CABINET FILLER PANEL
18122	2	Other	CABINET - BACKBAR SINK OR ICE - 16IN 405MM
21193	2	Other	CABINET - ESPRESSO CUBBY WITH OPEN BACK - 18IN 455MM



## **STARBUCKS**®

2401 UTAH AVENUE SOUTH SEATTLE, WASHINGTON 98134 (206) 318-1575

THESE DRAWINGS AND THE PROJECT MANUAL ARE CONFIDENTIAL AND SHALL REMAIN THE SOLE PROPERTY OF STARBUCKS CORPORATION, WHICH IS THE OWNER OF THE COPYRIGHT IN THIS WORK. THEY SHALL NOT BE REPRODUCED (IN WHOLE OR IN PART), SHARED WITH THIRD PARTIES OR USED IN ANY MANNER ON OTHER PROJECTS OR EXTENSIONS TO THIS PROJECT WITHOUT THE PRIOR WRITTEN CONSENT OF STARBUCKS CORPORATION. THESE DRAWINGS AND SPECIFICATIONS ARE INTENDED TO EXPRESS DESIGN INTENT FOR A PROTOTYPICAL STARBUCKS STORE (WHICH IS SUBJECT TO


CHANGE AT ANYTIME) AND DO NOT REFLECT ACTUAL SITE CONDITIONS. NEITHER PARTY SHALL HAVE ANY OBLIGATION NOR LIABILITY TO THE OTHER (EXCEPT STATED ABOVE) UNTIL A WRITTEN AGREEMENT IS FULLY EXECUTED BY BOTH PARTIES.

STARBUCKS TEMPLATE VERSION: i2019-07-26



520 SOUTH MAIN ST, SUITE 2531 AKRON, OH 44311 P: 330-572-2100 F: 330-572-2101

GPD PROJECT NO: 2019261.12

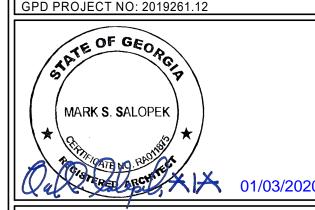

PROJECT I

STORE #: PROJECT #: 85535-001 ISSUE DATE:

DESIGN MANAGER: RV
PRODUCTION DESIGNER: TW
CHECKED BY: GPD G

GPD GROUP


Rev	Date	Ву	Description

**Revision Schedule** 

SCALE: AS SHOWN

SHEET NUMBER:

I102B

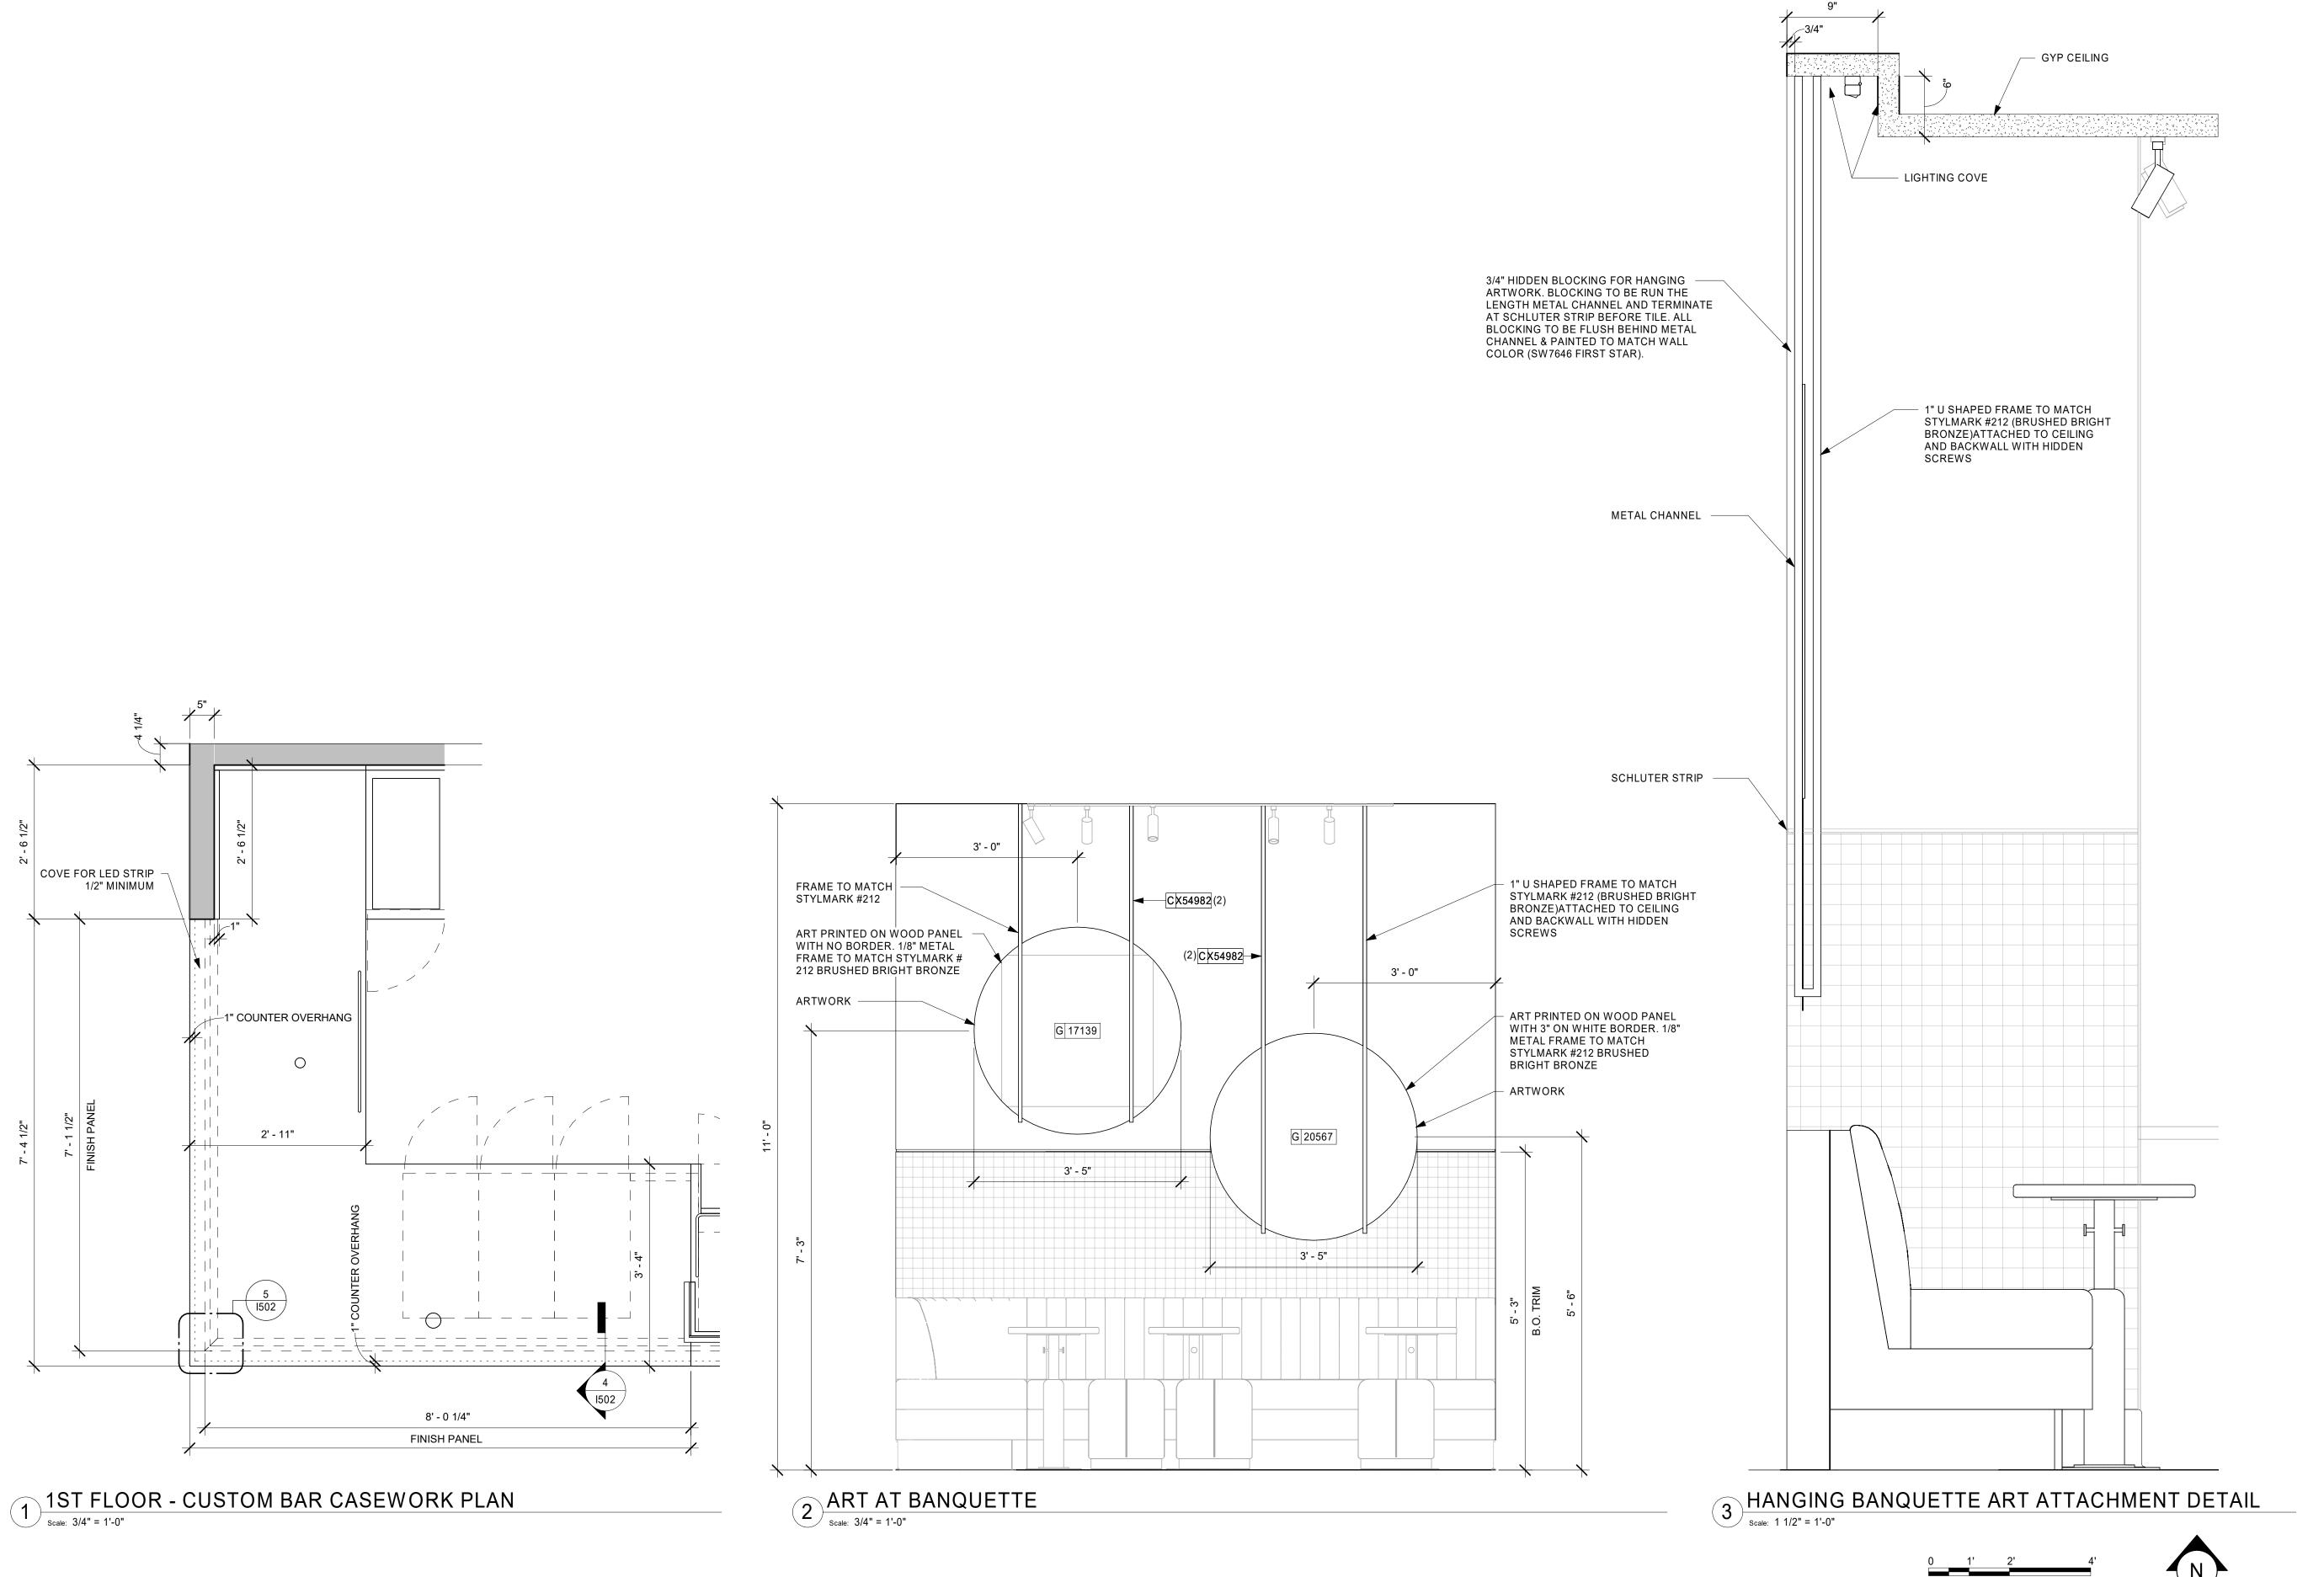



2401 UTAH AVENUE SOUTH SEATTLE, WASHINGTON 98134 (206) 318-1575

THESE DRAWINGS AND THE PROJECT MANUAL ARE CONFIDENTIAL AND SHALL REMAIN THE SOLE PROPERTY OF STARBUCKS CORPORATION, WHICH IS THE OWNER OF THE COPYRIGHT IN THIS WORK. THEY SHALL NOT BE REPRODUCED (IN WHOLE OR IN PART), SHARED WITH THIRD PARTIES OR USED IN ANY MANNER ON OTHER PROJECTS OR


EXTENSIONS TO THIS PROJECT WITHOUT THE PRIOR WRITTEN CONSENT OF STARBUCKS CORPORATION. THESE DRAWINGS AND SPECIFICATIONS ARE INTENDED TO EXPRESS DESIGN INTENT FOR A PROTOTYPICAL STARBUCKS STORE (WHICH IS SUBJECT TO CHANGE AT ANYTIME) AND DO NOT REFLECT ACTUAL SITE CONDITIONS. NEITHER PARTY SHALL HAVE ANY OBLIGATION NOR LIABILITY TO THE OTHER (EXCEPT STATED ABOVE) UNTIL A WRITTEN AGREEMENT IS FULLY EXECUTED BY BOTH PARTIES.

STARBUCKS TEMPLATE VERSION: i2019-07-26



520 SOUTH MAIN ST, SUITE 2531 AKRON, OH 44311 P: 330-572-2100 F: 330-572-2101

GPD PROJECT NO: 2019261.12

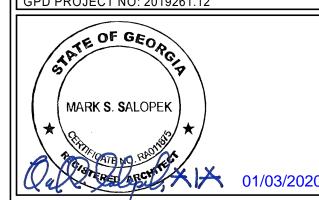

STORE #: PROJECT #: 85535-001 ISSUE DATE: DESIGN MANAGER:

PRODUCTION DESIGNER: TW CHECKED BY: GPD GROUP

ENLARGED BAR PLANS & DETAILS SCALE: AS SHOWN

SHEET NUMBER:

1102C

L 14355

-(14) L 19068 (5)

L 19413

F 12716

(2) L 19068 🛛 🖈

\_ | 19080 |(2)

A 10015

F 12716

L 19080 (2)

F 12716

2)|L|19083

L 19410 →

(2) L 19413

(4) L 19083

L 19116 (2)

L 19023 (2)

|L|19116|<sup>(11</sup> . 19023 (11)

PX59778 (2)

F 12716

F 12716

o L 19116 (5)

무X59778

L 19023 (

무X59778

(6) L 19083

11' - 0"

L 14355

L 19068 (4)

\_ 19115 (4)

19023 (4)

L 19083 (6

19080 (2)

6—

|L|19080|(

L 14355

L 19413

(2) L 19056

L 19116 (6)

19023 (6)

		CEILING TREATMENT SO	CHEDULE - "U"		
DESIGN ID	AREA	DESCRIPTION	FURN. BY	INST. BY	COMMENTS
OTHER					
11302   439 SF   ACT - WORKROOM - 2X4FT 61X122 CM				GC	WASHABLE VINYL FACED 2X4 GRID/ACT FOR BOH

1		PAINT SCHEDULE						
	DESIGN ID	DESCRIPTION	LRV	FUR N. BY	INST . BY	COMMENTS		
	X76461	SW - FIRST STAR		GC	GC	SW7646, USE PRIMER CP-1; NCS - S 4500-N; AKZO NOBEL - 30YY 33/047		
ł	X48599	SW - MOROCCAN BROWN	8	GC	GC	SW6060		
$\frac{1}{1}$	X59778	SW - DOVETAIL	27	GC	GC	SW7018, USE PRIMER CP-1; NCS - S 4500-N; AKZO NOBEL - 30YY 33/047		
	X70201	SW7020 BLACK FOX, OR EQUIVALENT	8	GC	GC	SW 7020 SG, USE PRIMER CP-1; NCS - S 7502-Y; AKZO NOBEL - 30YY 10/038		

L 14355

L 15057 (4)

<del>(</del>15)

L 19057

L 16593

MEN'S

RESTROOM

19083 (2)

\_ 19116 (2)

19023 (2)

L 19056

₽X59778

• L 16593

**WOMEN'S** 

RESTROOM

RESTROOM

**VESTIBULE** 

. 19116 (2)

L 19056

19116 (2)

WORKROOM

P 11302 (3)

\_ 15057 (2)

L 19056

L 14355

#### **LEGEND**

# **ELEVATION DATUM**

TRACK LIGHTING

STRIP LIGHTING

RECESSED CAN LIGHT

ADJUSTABLE RECESSED CAN LIGHT

TROFFER

WALL SCONCE

EXIT SECURITY LIGHT MUSIC SYSTEM WALL MOUNTED SPEAKER

WIFI ACCESS POINT (WAP)

SUPPLY AIR

L 19045

10' - 0"

L 11483

**└**(12)

RETURN AIR

A. IF REQUIRED BY LOCAL CODE, GENERAL CONTRACTOR TO PROVIDE SEMI-RECESSED SPRINKLER HEADS WITH POLISHED CHROME ESCUTCHEONS CENTERED IN ACOUSTICAL CEILING TILE. IF PENDANT HEADS ARE REQUIRED IN GWB SOFFIT OVER FRONTBAR, CONCEAL SUPPLY PIPING WITHIN SOFFIT. GENERAL CONTRACTOR TO SUBMIT SPRINKLER LAYOUT TO STARBUCKS' CONSTRUCTION MANAGER FOR APPROVAL PRIOR TO INSTALLATION.

**GENERAL NOTES** 

- B. LEAVE TEN (10) ADDITIONAL RETAIL CEILING TILES TO MATCH RETAIL CEILING PAINT COLOR ABOVE THE WORKROOM CEILING AT MANAGER'S DESK FOR FUTURE
- C. PROVIDE GROMMET AT ACOUSTIC CEILING PENETRATIONS FOR FIXTURES OF SUPPORTS.
- D. HEATING, VENTILATING AND AIR CONDITIONING SHOWN ON THIS PLAN PROVIDED FOR REFERENCE ONLY. SEE MECHANICAL DRAWINGS FOR ADDITIONAL INFORMATION.
- MUSIC SYSTEM FLUSH MOUNTED SPEAKER E. DIFFUSERS AND RETURNS IN ACOUSTICAL CEILING TILE TO BE CENTERED IN TILE AND PAINTED TO MATCH ADJACENT FINISHES (TYP.).
  - F. PAINT ALL EXPOSED HVAC DUCTS, HVAC DIFFUSERS, LIGHT TRIM RINGS, PIPING, CONDUIT AND JUNCTION BOXES THE SAME COLOR AS SPECIFIED ON SURROUNDING CEILING OR SOFFIT UNLESS OTHERWISE NOTED. TYPICAL THROUGHOUT RETAIL AREA OF STORE.
  - G. PAINT SUBSTITUTIONS ARE NOT ALLOWED. USE STARBUCKS' NATIONAL ACCOUNT "COLOR CODE" WHEN ORDERING PAINTS.
  - H. DATA CABLING ABOVE HEAD SHALL BE IN PLENUM WHEN AVAILABLE.
  - I. DATA CABLING AT EXPOSED CEILING SHALL BE INSTALLED IN METAL CONDUIT OR PER LOCAL CODE REQUIREMENT.

#### **KEYED NOTES**

- 1. GWB SOFFIT WITH SMOOTH FINISH (PAINT AS
- 4. OPEN TO STRUCTURE ABOVE. PAINT BOTTOM OF DECK AND TRUSSES AS SCHEDULED.
- 5. EXTERIOR SPEAKER
- 6. RECESSED RETURN GRILLE.
- 7. ROLLER SHADE. FIELD VERIFT WIDTH OF EACH SHADE

- 11. 24x24IN CEILING ACCESS HATCH. FLUSH WITH CEILING-
- 13. RECESSED SUPPLY DIFFUSER
- 14. EXTERIOR WALL SCONCE TYP.
- 15. RESTROOM WALL SCONCE
- 16. EXIT SIGNAGE TO BE WALL MOUNTED IMMEDIATELY ABOVE STOREFRONT FRAMING. SEE ELECTRICAL DRAWINGS FOR ADDITIONAL INFORMAITON

- SCHEDULED).
- 2. GWB CEILING. PAINT CEILING DIFFUSERS AS INDICATED.
- 3. WASHABLE CEILING TILE LOCATED IN BACK OF HOUSE AND ABOVE CAFE BAR (IF APPLICABLE).

- PRIOR TO PROCUREMENT.
- 8. FLUSH MOUNTED CEILING SPEAKER
- 9. EXTERIOR SECURITY LIGHT
- 10. EMERGENCY EGRESS LIGHTING TYP.
- PAINTED TO MATCH CEILING
- 12. EXTERIOR AWNINGS WITH METAL TIE-BACKS. SEE BUILDING EXTERIOR ELEVATIONS AND SCHEDULES FOR ADDITIONAL INFORMATION.

### RESPONSIBILITY LEGEND

GC GENERAL CONTRACTOR

LL LANDLORD SB STARBUCKS





(C) 2019 STARBUCKS COFFEE COMPANY

**STARBUCKS**® 2401 UTAH AVENUE SOUTH SEATTLE, WASHINGTON 98134

(206) 318-1575 THESE DRAWINGS AND THE PROJECT MANUAL

ARE CONFIDENTIAL AND SHALL REMAIN THE SOLE PROPERTY OF STARBUCKS CORPORATION, WHICH IS THE OWNER OF THE COPYRIGHT IN THIS WORK. THEY SHALL NOT BE REPRODUCED (IN WHOLE OR IN PART), SHARED WITH THIRD PARTIES OR USED IN ANY MANNER ON OTHER PROJECTS OR

EXTENSIONS TO THIS PROJECT WITHOUT THE PRIOR WRITTEN CONSENT OF STARBUCKS CORPORATION. THESE DRAWINGS AND SPECIFICATIONS ARE INTENDED TO EXPRESS DESIGN INTENT FOR A PROTOTYPICAL STARBUCKS STORE (WHICH IS SUBJECT TO CHANGE AT ANYTIME) AND DO NOT REFLECT ACTUAL SITE CONDITIONS. NEITHER PARTY

SHALL HAVE ANY OBLIGATION NOR LIABILITY TO

THE OTHER (EXCEPT STATED ABOVE) UNTIL A

WRITTEN AGREEMENT IS FULLY EXECUTED BY


BOTH PARTIES.

STARBUCKS TEMPLATE VERSION: i2019-07-26



520 SOUTH MAIN ST, SUITE 2531 AKRON, OH 44311 P: 330-572-2100 F: 330-572-2101

GPD PROJECT NO: 2019261.12

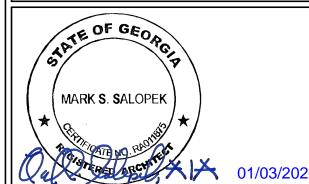

0  $\stackrel{\circ}{\sim}$ PROJECT ADDI 850 HWY 8 MCDONOU

STORE #: 59695 PROJECT #: 85535-001 ISSUE DATE: 12/03/2019 DESIGN MANAGER: PRODUCTION DESIGNER: TW

**Revision Schedule** 

GPD GROUP

П	Rev	Date	Ву	Description
- [				

REFLECTED CEILING PLAN

SHEET NUMBER:

SCALE: AS SHOWN

CHECKED BY:

1103

1ST FLOOR - REFLECTED CEILING PLAN

Scale: 1/4" = 1'-0"

(14)


L 14355

F 12716


F 12716

F 12716

F 12716

 



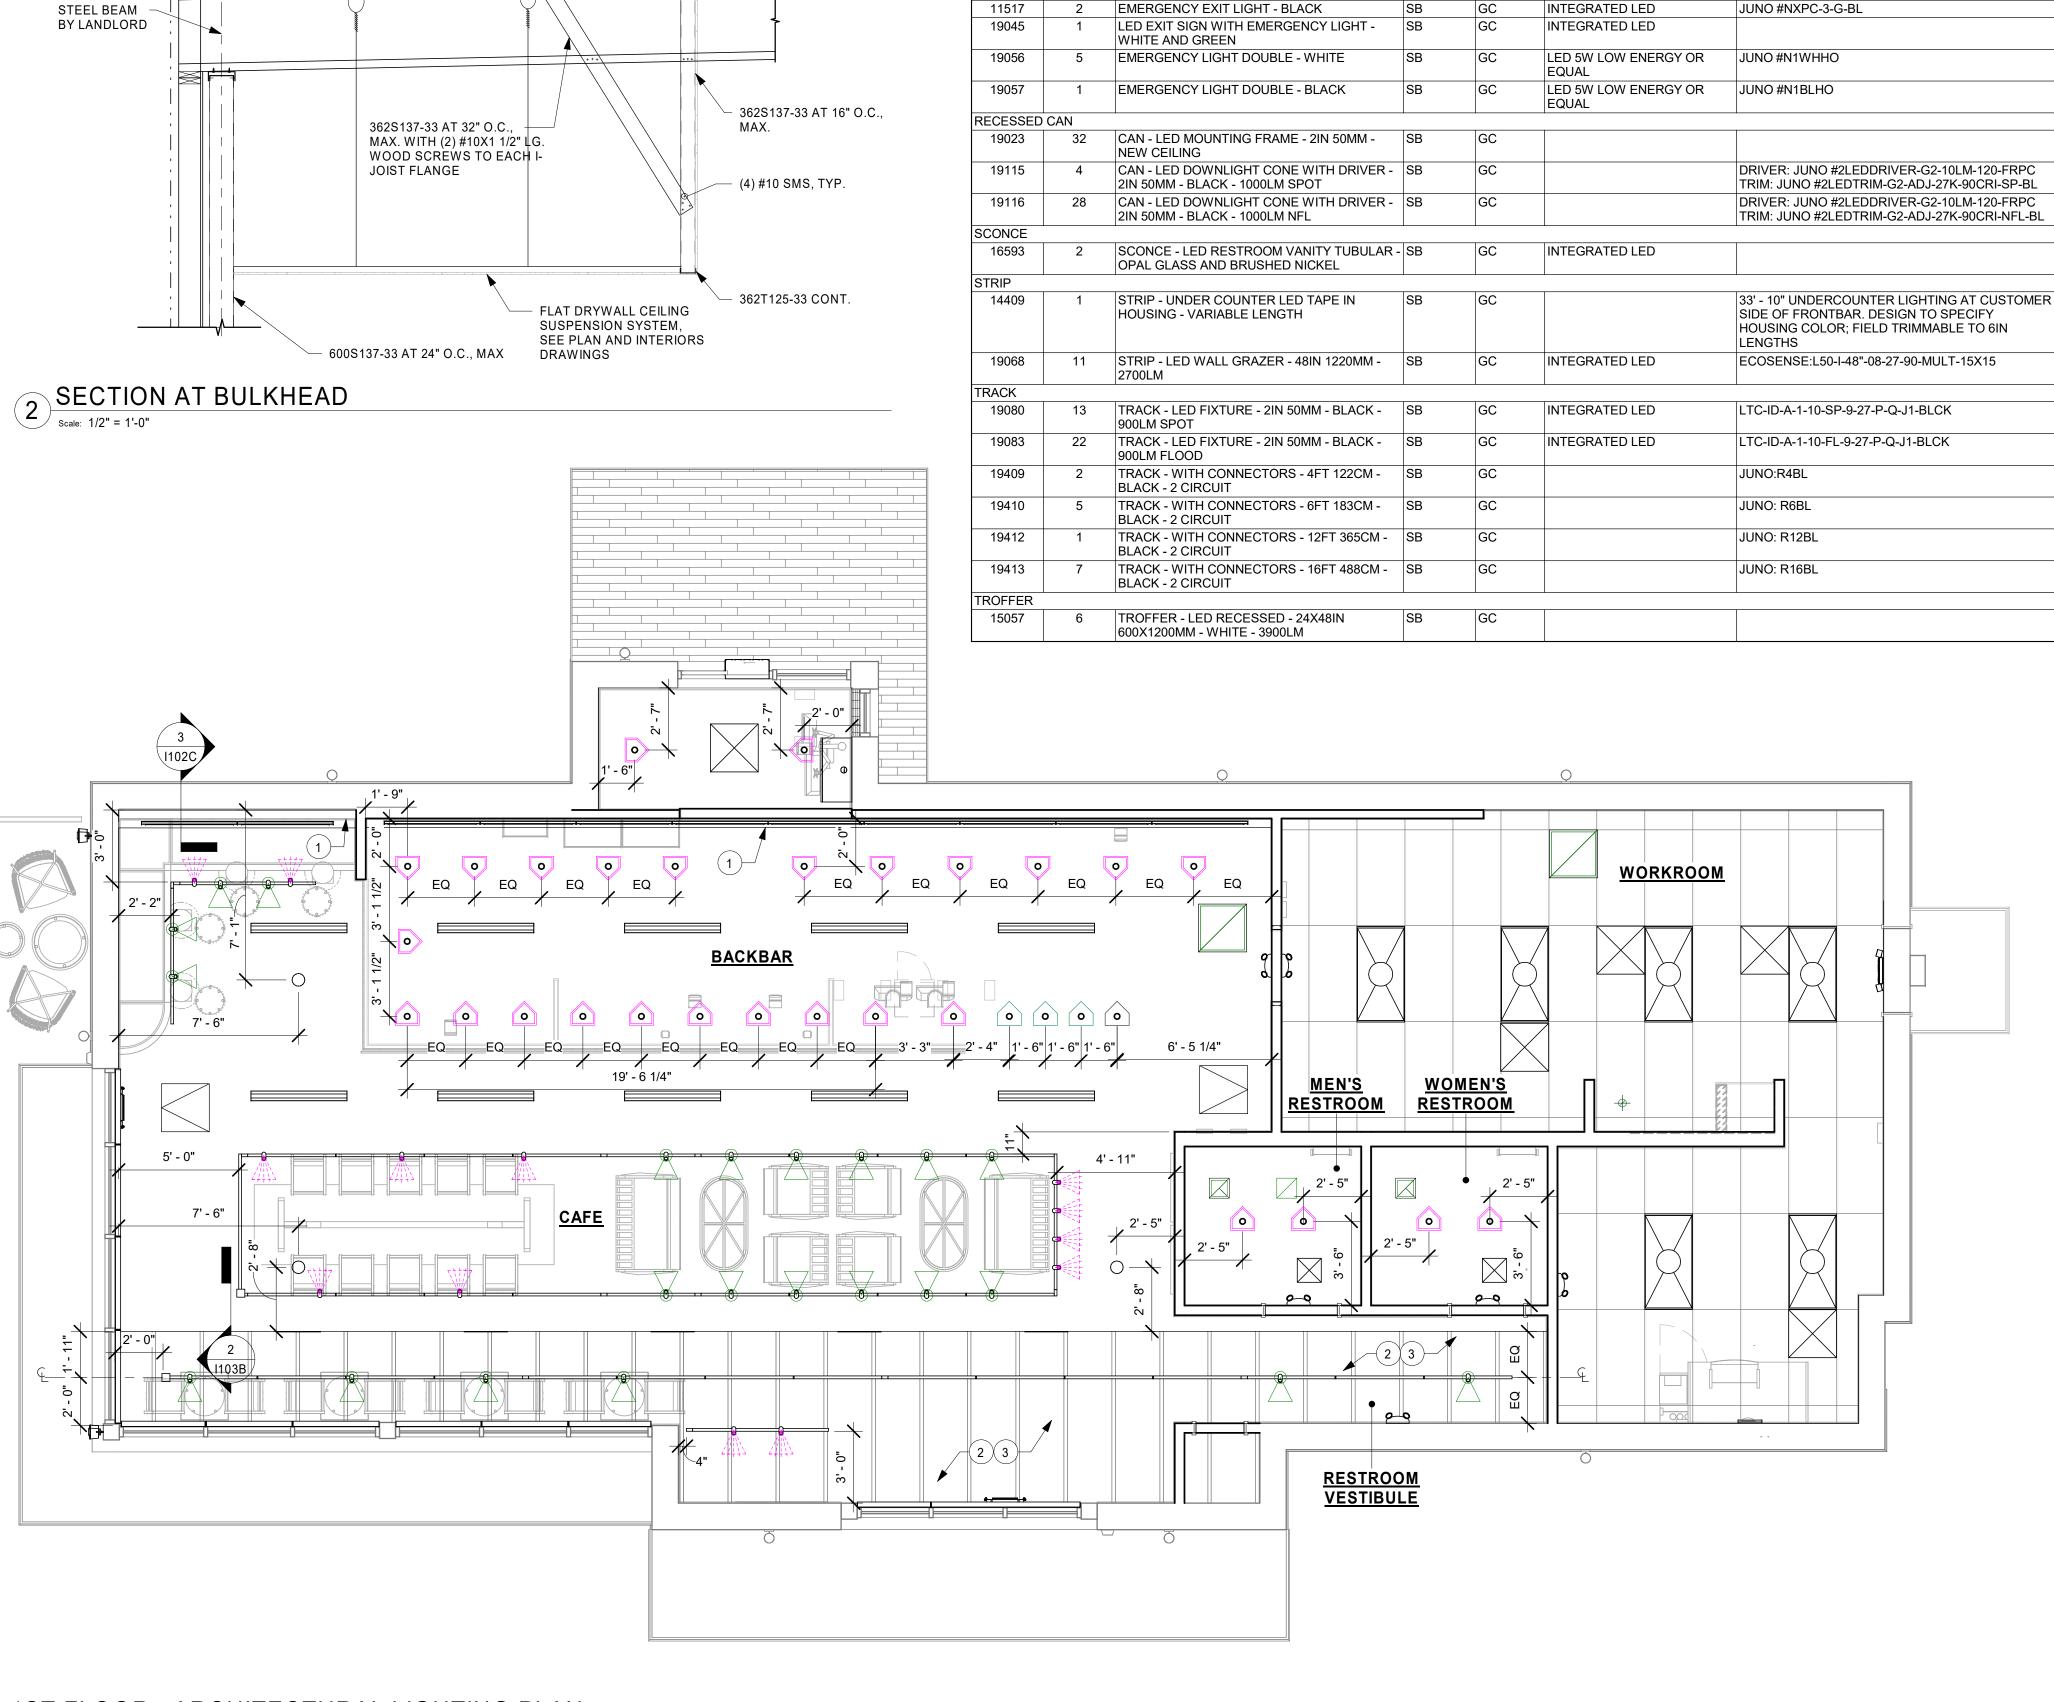

DESIGN ID COUNT

T/C

- (3) #10 SMS, TYP.

WSP ROOF DECKING, SEE PLAN

I-JOIST, SEE

PLAN

ADDITIONAL LIGHTING EQUIP.

DESCRIPTION

CURRENT LIMITER FOR R SERIES TRACK -

MINI END FEED COLOR TO MATCH TRACK

CURRENT LIMITER FOR R SERIES TRACK -

MINI END FEED COLOR TO MATCH TRACK

TIME CLOCK

LIGHTING FIXTURE SCHEDULE - "L"

BULB

FURN. BY INST. BY

#### LIGHTING PLAN NOTES

COMMENTS

2 AMP CURRENT LIMITER - WHITE

4 AMP CURRENT LIMITER

TORK- T101R TIME CLOCK

JUNO TCL1

JUNO TCL4

- A. IF REQUIRED BY LOCAL CODE, GENERAL CONTRACTOR TO PROVIDE SEMI-RECESSED SPRINKLER HEADS WITH POLISHED CHROME ESCUTCHEONS CENTERED IN ACOUSTICAL CEILING TILE. IF PENDANT HEADS ARE REQUIRED IN GYPSUM SOFFIT OVER FRONTBAR, CONCEAL SUPPLY PIPING WITHIN SOFFIT. GENERAL CONTRACTOR TO SUBMIT SPRINKLER LAYOUT TO STARBUCKS' CONSTRUCTION MANAGER FOR APPROVAL PRIOR TO INSTALLATION.
- B. GENERAL CONTRACTOR TO PROVIDE AND LOCATE SPRINKLERS PER LOCAL CODES. CONTACT STARBUCKS CONSTRUCTION MANAGER IF DESIGN INTENT IS
- C. WHERE ACOUSTICAL CEILING MEETS WALL, PROVIDE ANGLE WALL MOLDING FOR REVEAL. MATCH CEILING GRID COLOR WHEN APPLICABLE.
- D. LEAVE (10) ADDITIONAL RETAIL CEILING TILES, TO MATCH RETAIL CEILING PAINT COLOR, ABOVE THE WORKROOM CEILING AT MANAGER'S DESK FOR FUTURE USE.
- E. PROVIDE GROMMET AT ALL CEILING PENETRATIONS FOR FIXTURES OR SUPPORTS.
- F. HEATING, VENTILATING, AND AIR CONDITIONING (HVAC) SHOWN FOR DESIGN INTENT ONLY. CONTACT PROJECT MANAGER IF CHANGED.
- G. DIFFUSERS AND RETURNS AT BACKBAR IN ACOUSTICAL CEILING TILE TO BE CENTERED IN TILE, PAINTED TO MATCH ADJACENT FINISHES, TYPICAL.
- H. PAINT ALL EXPOSED HVAC DUCTS, HVAC DIFFUSERS, RECESSED SPEAKERS, LIGHT TRIM RINGS, PIPING, CONDUIT AND JUNCTION BOXES THE SAME COLOR AS SPECIFIED ON SURROUNDING CEILING OR SOFFIT UNLESS NOTED OTHERWISE. TYPICAL THROUGHOUT RETAIL AREA OF STORE.
- J. PAINT SUBSTITUTIONS ARE NOT ALLOWED. USE STARBUCKS' NATIONAL ACCOUNT "COLOR CODE" WHEN ORDERING PAINTS.
- K. SEE LIGHTING DESIGN PLAN FOR LIGHTING SCHEDULE, FIXTURE TYPES AND DIMENSIONED LOCATIONS.
- L. ADJUST EACH TRACK HEAD AT MENU BOARD LIGHTING SO LIGHT BEAMS ARE POINTING CONSISTENTLY, JUST BELOW THE CENTER OF EACH MENU BOARD PANEL.. ADJUST FOCUS OF ALL TRACK AND RECESSED DIRECTIONAL LIGHTING TO FULLY ILLUMINATE ALL ARTWORK, MENU BOARDS, AND MERCHANDISE BAYS.
- M. ALL FIXTURES IN FOOD PREPARATION AREA SHALL HAVE SHATTERPROOF LAMPS IF THE FIXTURE IS NOT LENSED.
- N. CENTER EMERGENCY/EXIT LIGHTS ABOVE DOORS, UON.

#### SHEET NOTES

- LIGHT COVE
- 2. OPEN STRUCTURE ABOVE
- 3. EXPOSED STRUCTURE AND DUCTWORK TO BE PAINTED TO MATCH CEILING AS SCHEDULED

### LIGHTING LEGEND

TRACK HEAD: SPOT (2" HOUSING DID 19083)

NARROW FLOOD (2" DID 19116)

TRACK HEAD:

FLOOD (2" HOUSING DID 19080)

CAN FIXTURE: SPOT (2" DID 19115)

CAN FIXTURE:

#### RESPONSIBILITY LEGEND

GC GENERAL CONTRACTOR LL LANDLORD SB STARBUCKS







© 2019 STARBUCKS COFFEE COMPANY

**STARBUCKS**<sup>®</sup> 2401 UTAH AVENUE SOUTH SEATTLE, WASHINGTON 98134

(206) 318-1575 THESE DRAWINGS AND THE PROJECT MANUAL ARE CONFIDENTIAL AND SHALL REMAIN THE SOLE PROPERTY OF STARBUCKS CORPORATION, WHICH IS THE OWNER OF THE COPYRIGHT IN THIS WORK. THEY SHALL NOT BE REPRODUCED (IN WHOLE OR IN PART),

SHARED WITH THIRD PARTIES OR USED IN ANY MANNER ON OTHER PROJECTS OR EXTENSIONS TO THIS PROJECT WITHOUT THE PRIOR WRITTEN CONSENT OF STARBUCKS CORPORATION. THESE DRAWINGS AND SPECIFICATIONS ARE INTENDED TO EXPRESS DESIGN INTENT FOR A PROTOTYPICAL STARBUCKS STORE (WHICH IS SUBJECT TO CHANGE AT ANYTIME) AND DO NOT REFLECT ACTUAL SITE CONDITIONS. NEITHER PARTY SHALL HAVE ANY OBLIGATION NOR LIABILITY TO THE OTHER (EXCEPT STATED ABOVE) UNTIL A

WRITTEN AGREEMENT IS FULLY EXECUTED BY


BOTH PARTIES.

STARBUCKS TEMPLATE VERSION: i2019-07-26



520 SOUTH MAIN ST, SUITE 2531 AKRON, OH 44311 P: 330-572-2100 F: 330-572-2101

GPD PROJECT NO: 2019261.12

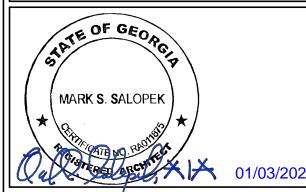

PROJECT ADDRESS: 850 HWY 81 MCDONOUGH,

STORE #: 59695 PROJECT #: 85535-001 ISSUE DATE: DESIGN MANAGER:

PRODUCTION DESIGNER: TW

T PR

CHECKED BY:

**Revision Schedule** 

GPD GROUP

Rev	Date	Ву	Description

LIGHTING PLAN

SCALE: AS SHOWN

SHEET NUMBER:

I103B

1 1ST FLOOR - ARCHITECTURAL LIGHTING PLAN

| Scale: 1/4" = 1'-0"

	WALL BASE SCHEDULE - "B"								
DESIGN ID	LENGTH	DESCRIPTION	FURN. BY	INST. BY	COMMENTS				
CHAIR RAIL									
X41003	66' - 10 1/2"	1" x 1" THICK TRIM	GC	GC	TRIM AT TILE/PAINT TRANISTION PAINTED SW7646 - FIRST STAR				
X51055	23' - 8 3/4"	QUADEC SCHLUTER	GC	GC	CUSTOM QUADEC SCHLUTER: Q100 ABGB. FINISH: STYLMARK #212. MATERIAL SAMPLE TO BE SENT TO DESIGNER BEFORE INSTALLATION				
TILE BASE				•					
19795	229' - 1 1/4"	POLYVINYL FLOOR TILE - ECOGRIP - PEWTER	SB	GC					
20215	118' - 2 1/2"	TILE BASE - FORMULA - UNION BLACK - 6X12IN 150X300MM	SB	GC	GROUT: MAPEI - 10 BLACK, OR EQUAL				
X41001	49' - 3 3/4"	JOLLY SCHILITER TRIM AT RESTROOM TILE	GC	GC	JOLLY SCHILITER: ABGB BRUSHED: COLOR ANTHRACITE				

- INTEGRAL GRINDING WILL BEGIN AT A MINIMUM OF 36 HYBRID BOND DIAMOND GRIT. AFTER A UNIFORM SCRATCH

HAND GRIND OR USE A STAND-UP EDGER FOR GRINDING/POLISHING EDGE AND INSIDE CORNER CONDITIONS.

- AFTER THE DENSIFIER HAS CURED, RINSE THE FLOOR WITH VEXCON CERTI-SHINE FIXATIVE, REMOVING UN-

- ADHERE TO INDUSTRY STANDARD POLISHING PROCEDURES FOR DRY AND WET GRINDING/POLISHING IS

- ONCE THE RINSE HAS BEEN COMPLETED CONTINUE POLISHING THE FLOOR UP TO A 400 GRIT POLISH.

- AFTER THE STAIN PROTECTANT HAS CURED, BURNISH THE FLOOR WITH A HIGH SPEED BUFFER.

- CLEAN FLOOR WITH VEXCON CERTI-SHINE CLEAR DENSIFIER APPLIED IN MULTIPLE COATS.

ACCEPTABLE WHEN INDUSTRY STANDARD POLISHING PROCEDURES ARE ADHERED TO.

DOUBLE THE GRIT VALUE OF THE PREVIOUS DIAMONDS USED. - OVERLAP ADJACENT POLISHING PASSES BY 25 PERCENT

PATTERN HAS BEEN DEVELOPED IN THE SURFACE OF THE CONCRETE; BEGIN GRINDING THE FLOOR UP TO A DIAMOND

GRIT ACCEPTABLE FOR DENSIFING. LEVEL OF FINISH TO BE [OPEN AGGREGATE, SALT & PEPPER, LIGHT SAND]. GC TO

REACTED SILICATES FROM THE SURFACE OF THE CONCRETE AND IMPROVING THE CHEMICAL AND STAIN RESISTANCE OF

- CLEAN FLOOR AGAIN AND APPLY A VEXCON CERTISHINE FINISH COAT ULTRA WB IN MULTIPLE COATS. ALLOWING FOR

- SCRUB AND RINSE SLAB SURFACE WITH CLEAN WATER AND VACUUM WITH AUTO-SCRUBBER BETWEEN AND AFTER

PERFORM EACH PASS PERPENDICULAR TO THE OTHER PASS NORTH/SOUTH THEN EAST/WEST; MULTIPLE PASSES

- PROGRESSIVELY GRIND AND POLISH THE SLAB SURFACE UTILIZING APPROVED DIAMOND SEGMENTS AS NECESSARY

- Clean dirt, dust, oil, grease and other contaminants that interfere with penetration or performance of specified product from

surfaces. Use appropriate concrete cleaners approved by the concrete surface treatment manufacturer where necessary. Rinse thoroughly using pressure water spray to remove cleaner residues. Allow surfaces to dry completely before application of product.

- Repair, patch and fill cracks, voids, defects and damaged areas in surface as approved by the Architect. Allow repair materials to

- Variations in substrate texture and color will affect final appearance and should be corrected prior to application of sealer/hardener

- SEQUENTIAL PROGRESSION OF DIAMOND POLISHING STEPS SHALL BE REQUIRED AND LIMITED TO NO MORE THAN

CONCRETE FINISH NOTES

FINISHING PROCESS FOR CONCRETE SLAB

THE POLISHED CONCRETE SYSTEM.

POLISHING PROCEDURE:

MAY BE NEEDED.

PREPARATION:

FINAL POLISHING PASSES..

TO PRODUCE FINISHING REQUIREMENTS.

cure completely before application of product.

	FLOOR TREATMENT SCHEDULE - "T"							
DESIGN ID	AREA	DESCRIPTION	FURN. BY	INST. BY	COMMENTS			
PLASTIC								
19795	1043 SF	POLYVINYL FLOOR TILE - ECO-GRIP - PEWTER	SB	GC				
TILE			·					
20220	1158 SF	TILE - LUNAR - TITANIUM - 24X24IN 600X600MM	SB	GC	GROUT: MAPEI - 09 GRAY, OR EQUAL			
WALK OFF MAT								
19289	39 SF	WALK OFF MAT - HELIX Z2 - BLACK AND GUNMETAL - 12X9IN 305X230MM	SB	GC	CANNOT BE CUT TO SIZE; USE HELIX Z1 AS BORDER WHEN FULL TILES CANNOT BE PLACED			

#### KEYED NOTES **GENERAL NOTES**

- 1. TILE START POINT WHERE INDICATED.
- 2. FLOOR SINK LOCATION. SEE BUILDING FLOOR PENETRATION PLAN ON SHEET A102 AND PLUMBING FOR ADDITIONAL INFORMATION.
- 3. RECESSED ELECTRICAL. SEE BUILDING FLOOR PENETRATION PLAN ON SHEET A102 AND ELECTRICAL FOR ADDITIONAL INFORMATION.
- 4. RECESSED WALK-OFF MAT AT ENTRY. SEE INTERIOR DETAIL SHEETS FOR TRANSITION.
- 5. MOP SINK WHERE INDICATED. SEE PLUMBING PLANS FOR MORE INFORMATION.
- A. WORKROOM TO BE FINISHED PER LOCAL CODE REQUIREMENTS.
- B. FLOORS, WALLS AND CEILING FINISHES IN FOOD PREPARATION AREAS SHALL BE SMOOTH, NON-TOXIC, NON-ABSORBENT, DURABLE AND EASILY CLEANABLE. PAINT SHALL BE WASHABLE; SEMI-GLOSS OR HIGH-GLOSS FINISH.
- C. STARBUCKS TO SUPPLY FLOORING AND BASE FOR FRONT AND BACK OF HOUSE AS NOTED IN SCHEDULES. GENERAL CONTRACTOR TO INSTALL. GENERAL CONTRACTOR TO SUPPLY WORKROOM TILE AND BASE AND INSTALL. GENERAL CONTRACTOR TO SUPPLY AND INSTALL MORTAR, ADHESIVE, AND GROUT, GENERAL CONTRACTOR TO INSPECT ALL TILES AND REJECT DAMAGED OR SUBSTANDARD TILES PRIOR TO INSTALLATION.
- D. ALIGN TILE TRANSITIONS ON WHOLE TILES AS SHOWN.
- E. ALL FLOOR AND WALL JUNCTIONS IN STORAGE AND FOOD PREPARATION AREAS SHALL HAVE A 6" COVED

(C) 2019 STARBUCKS COFFEE COMPANY

**STARBUCKS**<sup>®</sup>

2401 UTAH AVENUE SOUTH SEATTLE, WASHINGTON 98134 (206) 318-1575

THESE DRAWINGS AND THE PROJECT MANUAL ARE CONFIDENTIAL AND SHALL REMAIN THE SOLE PROPERTY OF STARBUCKS CORPORATION, WHICH IS THE OWNER OF THE COPYRIGHT IN THIS WORK. THEY SHALL NOT BE REPRODUCED (IN WHOLE OR IN PART), SHARED WITH THIRD PARTIES OR USED IN ANY MANNER ON OTHER PROJECTS OR

EXTENSIONS TO THIS PROJECT WITHOUT THE PRIOR WRITTEN CONSENT OF STARBUCKS CORPORATION. THESE DRAWINGS AND SPECIFICATIONS ARE INTENDED TO EXPRESS DESIGN INTENT FOR A PROTOTYPICAL STARBUCKS STORE (WHICH IS SUBJECT TO CHANGE AT ANYTIME) AND DO NOT REFLECT ACTUAL SITE CONDITIONS. NEITHER PARTY SHALL HAVE ANY OBLIGATION NOR LIABILITY TO THE OTHER (EXCEPT STATED ABOVE) UNTIL A WRITTEN AGREEMENT IS FULLY EXECUTED BY BOTH PARTIES.


STARBUCKS TEMPLATE VERSION: i2019-07-26



520 SOUTH MAIN ST, SUITE 2531

AKRON, OH 44311 P: 330-572-2100 F: 330-572-2101

GPD PROJECT NO: 2019261.12

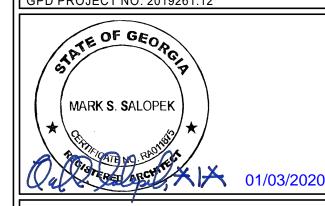

STORE #: PROJECT #: 85535-001 ISSUE DATE: DESIGN MANAGER: PRODUCTION DESIGNER: TW

**Revision Schedule** 

GPD GROUP

Rev	Date	Ву	Description


FLOOR FINISH PLAN

CHECKED BY:


SCALE: AS SHOWN

SHEET NUMBER:

1104

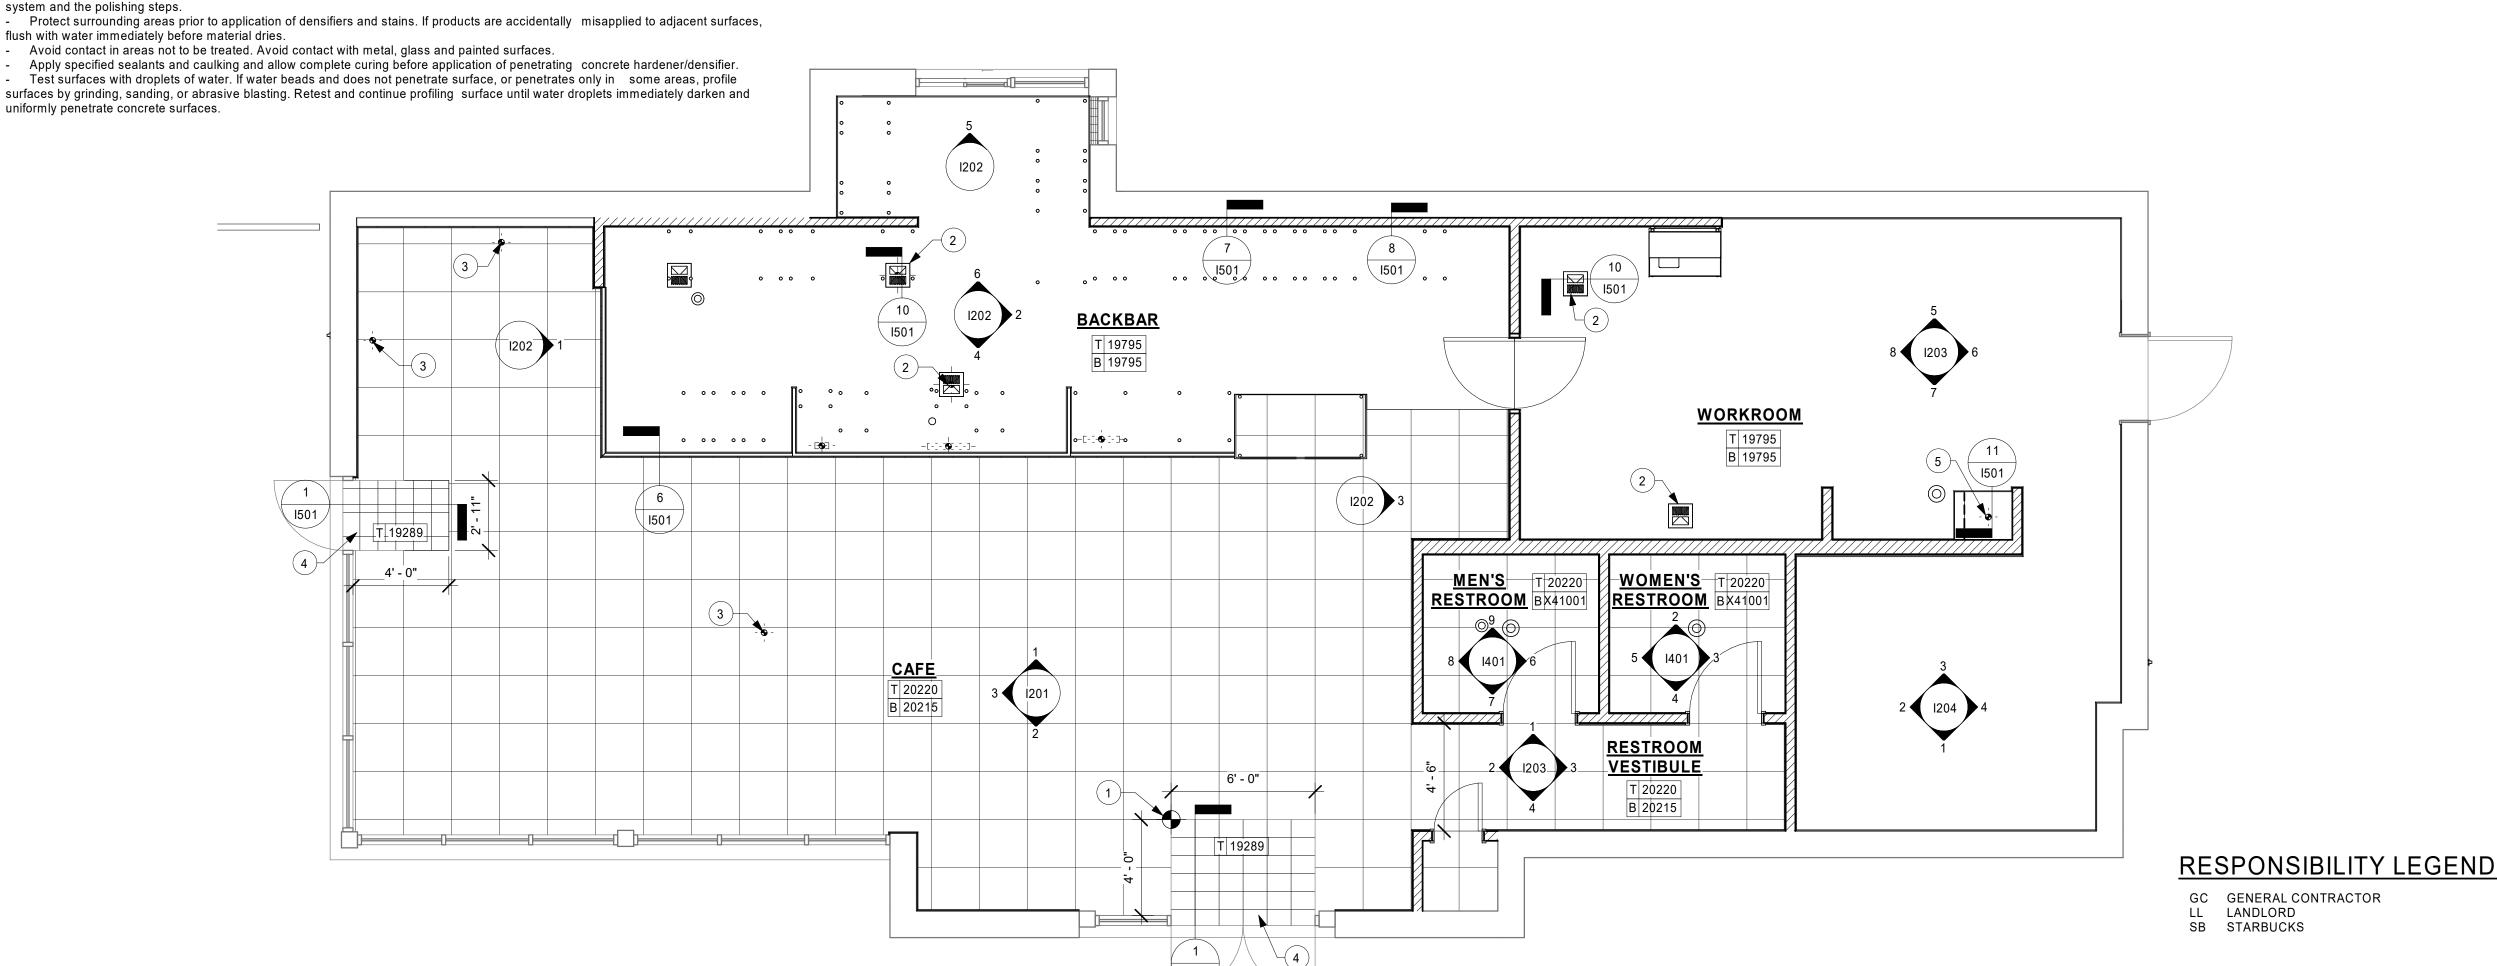

1 Scale: 1/4" = 1'-0"

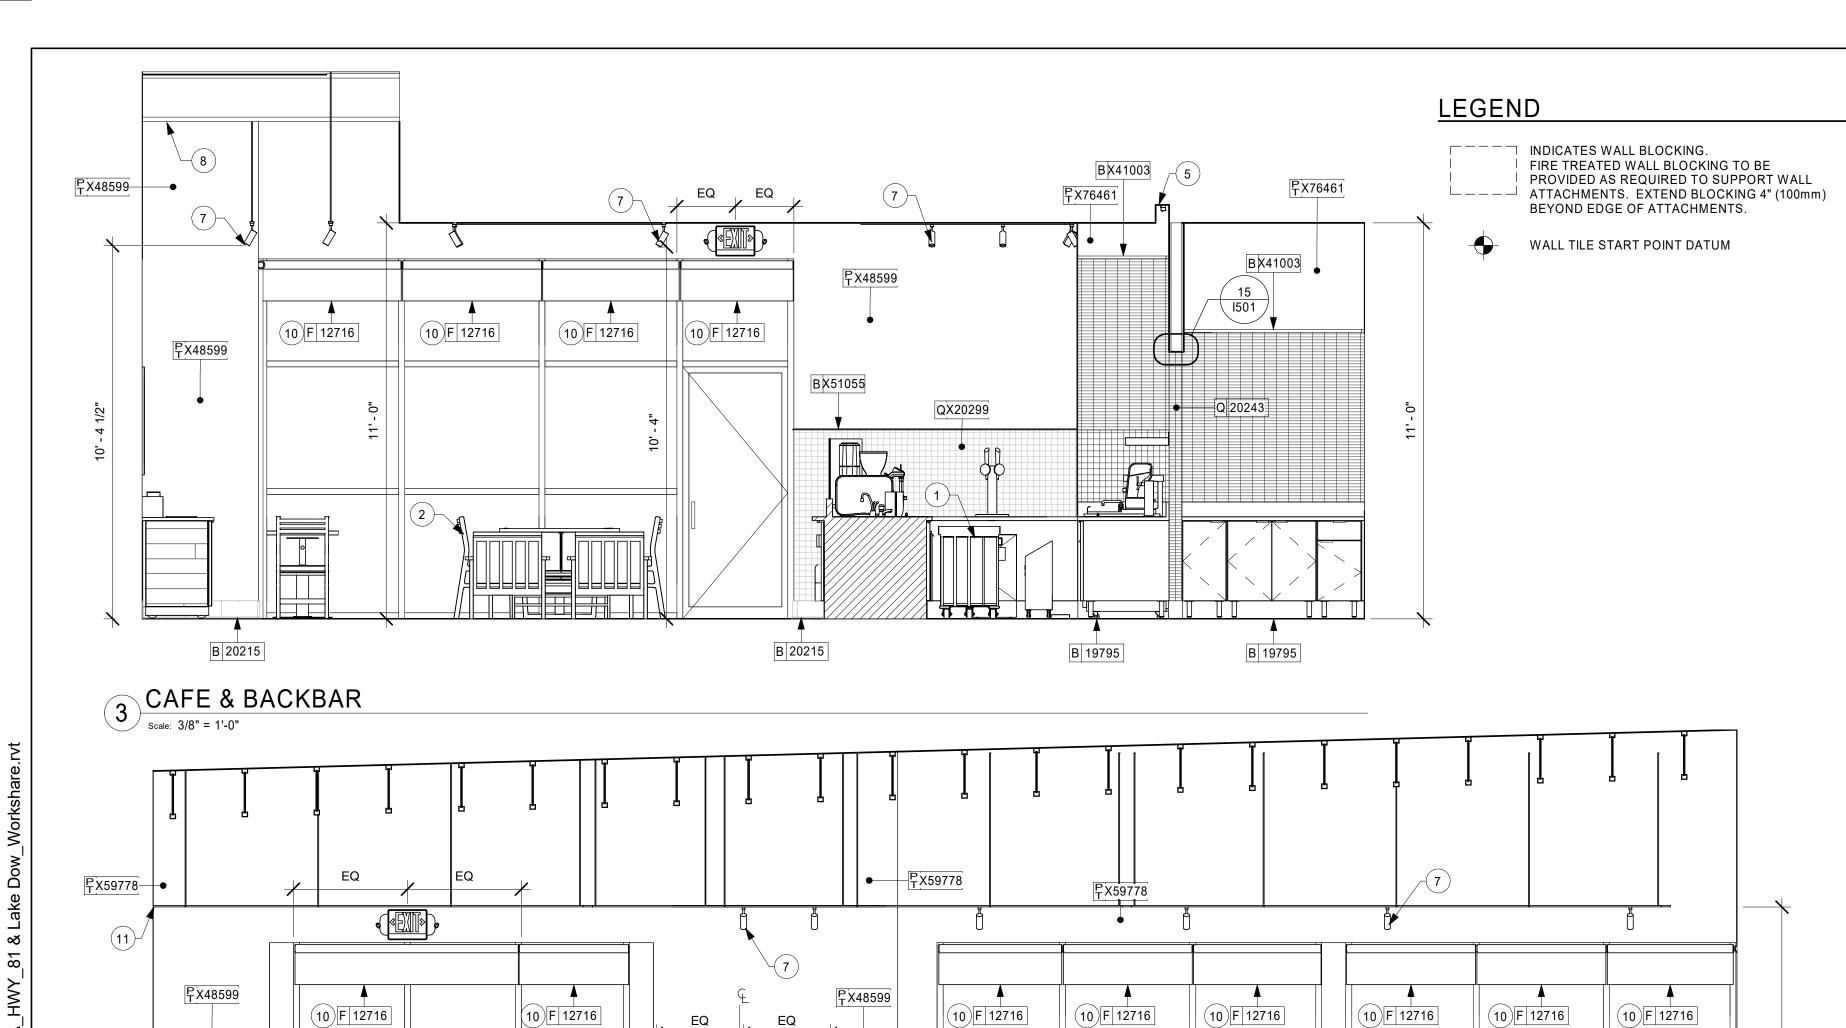

F 12693

2 CAFE
scale: 3/8" = 1'-0"

#### **KEYED NOTES**

- 1. CUP DISPENSERS. SEE FF & E PLAN ON SHEET I101 FOR ADDITIONAL INFORMATION.
- 2. CAFE FURNITURE. SEE FF E PLAN (SHEET I-101) FOR LAYOUT
- 3. WALL TILE TO EXTEND BELOW WARMING STATION TO
- TOP OF WALL BASE.
- 4. TILE START POINT WHERE INDICATED.
- 5. COVE FOR WALL FLOOD LIGHT
- 6. BANQUETTE SEATING
- 7. MOUNT TRACK LIGHTING FLUSH WITH GYP. CEILING AT 11' 0". SUSPEND TRACK SO BOTTOM OF TRACK HEAD IS 10' 4" A.F.F. WHERE STRUCTURE IS EXPOSED
- 8. PAINT EXPOSED STRUCTURE AND DUCTWORK SW7018 TO MATCH CEILING AS SCHEDULED
- 9. CUSTOM ARTWORK AND MOUNTING. SEE ENLARGED DETAIL FOR MORE INFORMATION
- 10. ROLLER SHADES, TYP.
- 11. HORIZONTAL PAINT TRANSITION AT 11' 0"
- 12. ALUMINUM STOREFRONT

(12)-/

#### **GENERAL NOTES**

ORDERING PAINTS.

- A. FOR GRAPHICS SCHEDULE, REFER TO THE FURNITURE, FIXTURES, AND EQUIPMENT (FF & E) SCHEDULES ON SHEET 1601.
- B. REFER TO MANUFACTURER'S INSTRUCTIONS INCLUDED WITH ARTWORK/GRAPHICS FOR PROPER INSTALLATION.
- C. CHANGE PAINT COLOR ONLY AT INSIDE CORNERS
- D. PAINT FINISHES SHALL BE APPLIED AS FOLLOWS, UNLESS NOTED OTHERWISE:

UNLESS OTHERWISE INDICATED.

- WOODS AND METAL SURFACES SHALL BE SEMI-GLOSS OR EQUAL.
   ACCENT AND TRIM PAINTS TO BE SEMI-GLOSS OR
- a. WALL AND CEILING PAINTS TO BE EGGSHELL OR
- BE SEMI-GLOSS OR EQUAL.

  EQUAL.

  3) PAINTS IN BOH, RESTROOM(S) OR CAFE BAR SHALL

  BE SEMI-GLOSS OR EQUAL.
- E. PAINT SUBSTITUTIONS ARE NOT ALLOWED. USE STARBUCKS NATIONAL ACCOUNT COLOR CODE WHEN
- F. FLOORS, WALLS AND CEILING FINISHES IN FOOD PREPARATION AREAS SHALL BE SMOOTH, NON-TOXIC, NON-ABSORBENT, DURABLE AND EASILY CLEANABLE. PAINT SHALL BE WASHABLE; SEMI-GLOSS OR HIGH GLOSS FINISH.
- G. ALL WOOD SURFACES (DOORS, TRIM, SHELVES, CABINETRY) SHALL BE SEALED.
- H. REFER TO CASEWORK FINISH SCHEDULE ON THE CASEWORK FINISH PLAN ON SHEET I102 FOR CASEWORK FINISH MATERIAL INFORMATION.
- I. ALIGN TILE TRANSITIONS ON WHOLE TILES AS SHOWN.
- J. ALL FLOOR AND WALL JUNCTIONS IN STORAGE AND FOOD PREPARATION AREAS SHALL HAVE A 6" COVED BASE.
- K. ALL FOOD STORAGE SHALL BE 6" (150MM) A.F.F.
- L. INSTALL BLOCKING AND HANGERS FOR WALL SHELVING BEFORE INSTALLING BACK BAR TILE.
- M. GENERAL CONTRACTOR TO PROVIDE AND INSTALL WORKROOM WALL FINISHES.

		WALL BA	ASE SCHEDU	JLE - B	
DESIGN ID	LENGTH	DESCRIPTION	FURN. BY	INST. BY	COMMENTS
CHAIR RAIL	-			•	
X41003	66' - 10 1/2"	1" x 1" THICK TRIM	GC	GC	TRIM AT TILE/PAINT TRANISTION PAINTED SW7646 - FIRS' STAR
X51055	23' - 8 3/4"	QUADEC SCHLUTER	GC	GC	CUSTOM QUADEC SCHLUTER: Q100 ABGB. FINISH: STYLMARK #212. MATERIAL SAMPLE TO BE SENT TO DESIGNER BEFORE INSTALLATION
TILE BASE					
19795	229' - 1 1/4"	POLYVINYL FLOOR TILE - ECOGRIP - PEWTER	SB	GC	
20215	118' - 2 1/2"	TILE BASE - FORMULA - UNION BLACK - 6X12IN 150X300MM	SB	GC	GROUT: MAPEI - 10 BLACK, OR EQUAL
X41001	49' - 3 3/4"	JOLLY SCHLUTER TRIM AT RESTROOM TILE	GC	GC	JOLLY SCHLUTER: ABGB BRUSHED: COLOR ANTHRACITE

			FUR		
DESIGN ID	AREA	DESCRIPTION	N. BY	INST. BY	COMMENTS
V00544	044.05	WALL COVERING TRUCES COLLECTION	00	00	TOODE 000054 TVDE 0
X28541	241 SF	WALL COVERING - TRI-KES - COLLECTION STACY GARCIA	GC	GC	CODE SG2854, TYPE 2
PLASTIC			•	•	
11469	2370 SF	FRP - WHITE	GC	GC	
TILE			•		
20219	428 SF	TILE - LUNAR - TITANIUM - 6X24IN 150X600MM	SB	GC	GROUT: MAPEI - 27 SILVER, OF EQUAL
20243	20243 267 SF 20243 TILE - COLOR STUDIO - WHITE - BRICK MOSAIC - 12X12IN 300X300MM SHEET		SB	GC	GROUT: MAPEI - 11 SAHARA BEIGE, OR EQUAL
X20288	206 SF	X20288 TILE - COLOR STUDIO - WHITE - SQUARE MOSAIC - 12X12IN 300X300MM SHEET	GC	GC	GROUT: MAPEI - 11 SAHARA BEIGE, OR EQUAL
X20299	132 SF	x20299 TILE - COLOR STUDIO - MALT - SQUARE MOSAIC - 12X12IN 300X300MM SHEET	GC	GC	GROUT: MAPEI - 11 SAHARA BEIGE, OR EQUAL

	PAINT SCHEDULE							
DESIGN ID	DESCRIPTION	LRV	FUR N. BY	INST . BY	COMMENTS			
X76461	SW - FIRST STAR		GC	GC	SW7646, USE PRIMER CP-1; NCS - S 4500-N; AKZC NOBEL - 30YY 33/047			
X48599	SW - MOROCCAN BROWN	8	GC	GC	SW6060			
X59778	SW - DOVETAIL	27	GC	GC	SW7018, USE PRIMER CP-1; NCS - S 4500-N; AKZ0 NOBEL - 30YY 33/047			
X70201	SW7020 BLACK FOX, OR EQUIVALENT	8	GC	GC	SW 7020 SG, USE PRIMER CP-1; NCS - S 7502-Y; AKZO NOBEL - 30YY 10/038			



© 2019 STARBUCKS COFFEE COMPANY

## STARBUCKS® 2401 UTAH AVENUE SOUTH

SEATTLE, WASHINGTON 98134
(206) 318-1575

THESE DRAWINGS AND THE PROJECT MANUAL

ARE CONFIDENTIAL AND SHALL REMAIN THE SOLE PROPERTY OF STARBUCKS CORPORATION, WHICH IS THE OWNER OF THE COPYRIGHT IN THIS WORK. THEY SHALL NOT BE REPRODUCED (IN WHOLE OR IN PART),

SHARED WITH THIRD PARTIES OR USED IN ANY MANNER ON OTHER PROJECTS OR EXTENSIONS TO THIS PROJECT WITHOUT THE PRIOR WRITTEN CONSENT OF STARBUCKS CORPORATION. THESE DRAWINGS AND SPECIFICATIONS ARE INTENDED TO EXPRESS

DESIGN INTENT FOR A PROTOTYPICAL STARBUCKS STORE (WHICH IS SUBJECT TO CHANGE AT ANYTIME) AND DO NOT REFLECT ACTUAL SITE CONDITIONS. NEITHER PARTY SHALL HAVE ANY OBLIGATION NOR LIABILITY TO THE OTHER (EXCEPT STATED ABOVE) UNTIL A WRITTEN AGREEMENT IS FULLY EXECUTED BY BOTH PARTIES.

STARBUCKS TEMPLATE VERSION: i2019-07-26



520 SOUTH MAIN ST, SUITE 2531 AKRON, OH 44311 P: 330-572-2100 F: 330-572-2101

PRO IECT NO: 2019261 12

MARK S. SALOPEK

01/03/202

PROJECT NAME:
HWY 81 & LAKE DOW
PROJECT ADDRESS:
850 HWY 81
MCDONOUGH, GA 30252

STORE #: 59695
PROJECT #: 85535-001
ISSUE DATE: 12/03/2019
DESIGN MANAGER: RV
PRODUCTION DESIGNER: TW

Revision Schedule

GPD GROUP

Rev Date By Description


SHEET TITLE:

INTERIOR FINISH ELEVATIONS SCALE: AS SHOWN

SHEET NUMBER:

CHECKED BY:

1201

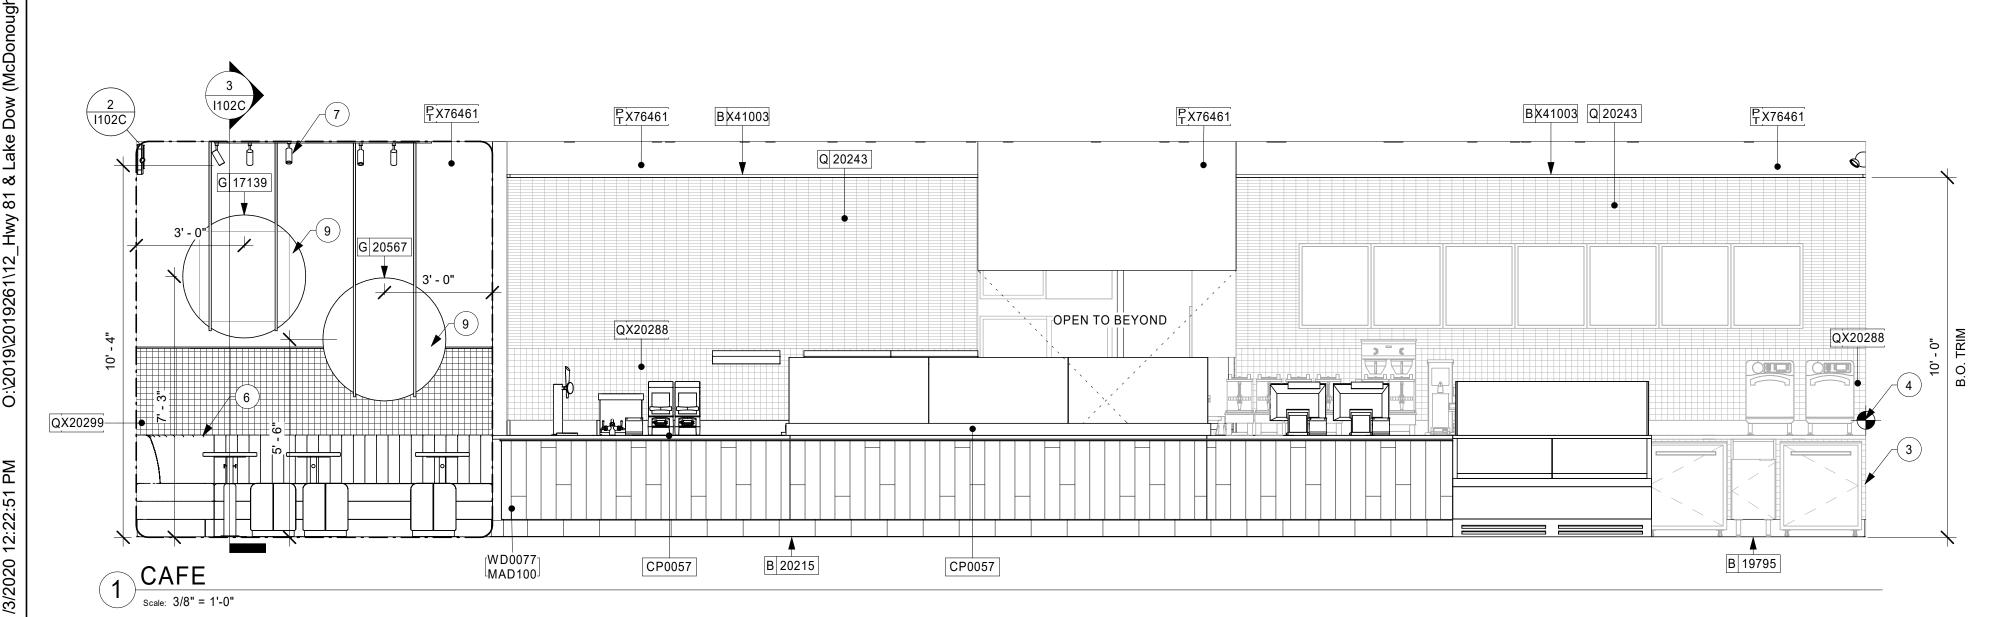

(12)-/



PL0019

CP0057

WALL BASE SCHEDULE - "B"							
DESIGN ID	LENGTH	DESCRIPTION	FURN. BY	INST. BY	COMMENTS		
CHAIR RAIL	_			•			
X41003	66' - 10 1/2"	1" x 1" THICK TRIM	GC	GC	TRIM AT TILE/PAINT TRANISTION PAINTED SW7646 - FIRST STAR		
X51055	23' - 8 3/4"	QUADEC SCHLUTER	GC	GC	CUSTOM QUADEC SCHLUTER: Q100 ABGB. FINISH: STYLMARK #212. MATERIAL SAMPLE TO BE SENT TO DESIGNER BEFORE INSTALLATION		
TILE BASE							
19795	229' - 1 1/4"	POLYVINYL FLOOR TILE - ECOGRIP - PEWTER	SB	GC			
20215	118' - 2 1/2"	TILE BASE - FORMULA - UNION BLACK - 6X12IN 150X300MM	SB	GC	GROUT: MAPEI - 10 BLACK, OR EQUAL		
X41001	49' - 3 3/4"	JOLLY SCHLUTER TRIM AT RESTROOM TILE	GC	GC	JOLLY SCHLUTER: ABGB BRUSHED: COLOR ANTHRACITE		

DESIGN ID	LENGTH	DESCRIPTION	FURN. BY	INST. BY	COMMENTS
CHAIR RAIL	-		1	•	
X41003	66' - 10 1/2"	1" x 1" THICK TRIM	GC	GC	TRIM AT TILE/PAINT TRANISTION PAINTED SW7646 - FIRST
X51055	23' - 8 3/4"	QUADEC SCHLUTER	GC	GC	CUSTOM QUADEC SCHLUTER: Q100 ABGB. FINISH: STYLMARK #212. MATERIAL SAMPLE TO BE SENT TO DESIGNER BEFORE INSTALLATION
TILE BASE					
19795	229' - 1 1/4"	POLYVINYL FLOOR TILE - ECOGRIP - PEWTER	SB	GC	
20215	118' - 2 1/2"	TILE BASE - FORMULA - UNION BLACK - 6X12IN 150X300MM	SB	GC	GROUT: MAPEI - 10 BLACK, OR EQUAL
X41001	49' - 3 3/4"	JOLLY SCHLUTER TRIM AT RESTROOM TILE	GC	GC	JOLLY SCHLUTER: ABGB BRUSHED: COLOR ANTHRACITE

#### PX76461 Q 20243 PX76461 Q 20243 X76461 (13) F 19549 F 19549 19549 F 19549 F 19549 Q 20243 F 19549 18984 18984 18984 F 18984 F 18984 18984 OPEN TO BEYOND QX20288 QX20288 CP0057 B 19795 PL0019 B 19795 CP0057 PL0019 B 19795 | CP0057 PL0019

B 19795

	WALL BASE SCHEDULE - "B"								
IGN ID	LENGTH	DESCRIPTION	FURN. BY	INST. BY	COMMENTS				
IR RAIL	-								
1003	66' - 10 1/2"	1" x 1" THICK TRIM	GC	GC	TRIM AT TILE/PAINT TRANISTION PAINTED SW7646 - FIRST STAR				
1055	23' - 8 3/4"	QUADEC SCHLUTER	GC	GC	CUSTOM QUADEC SCHLUTER: Q100 ABGB. FINISH: STYLMARK #212. MATERIAL SAMPLE TO BE SENT TO DESIGNER BEFORE INSTALLATION				
BASE			•						
9795	229' - 1 1/4"	POLYVINYL FLOOR TILE - ECOGRIP - PEWTER	SB	GC					
)215	118' - 2	TILE BASE - FORMULA - UNION BLACK -	SB	GC	GROUT: MAPEI - 10 BLACK, OR EQUAL				

#### **KEYED NOTES**

- 1. ATTACH MENU BOARDS PER INSTALLATION DETAILS.
- 2. SHELVING FOR CBE STATION AS SHOWN. G.C. TO PROVIDE WALL BLOCKING FOR FASTENERS.
- 3. CUP DISPENSERS. SEE FF & E PLAN ON SHEET I101 FOR ADDITIONAL INFORMATION.
- 4. WALL FINISH BEHIND EXPOSED CABINETRY AND BELOW UNDERSIDE OF COUNTERTOP SUBSTRATE TO BE FRP.
- 5. WALL TILE TO EXTEND BELOW WARMING STATION TO TOP OF WALL BASE.
- 6. TILE START POINT WHERE INDICATED.
- 7. PROVIDE 6" (150MM) MIN. INTEGRAL SPLASHGUARD AT HAND SINK PER JURISDICTIONAL REQUIREMENTS.
- 8. DT AIR CURTAIN AS REQUIRED PER JURISDICTION BY LL.
- 9. MOUNT TRACK LIGHTING FLUSH WITH GYP. CEILING AT 11' - 0". SUSPEND TRACK SO BOTTOM OF TRACK HEAD IS 10' - 4" A.F.F. WHERE STRUCTURE IS EXPOSED.
- 10. TEMPERATURE CONTROLS
- 11. BANQUETTE SEATING

PAINT SCHEDULE

LRV BY BY

**DESIGN ID** 

X76461

DESCRIPTION

SW - FIRST STAR

12. PAINT EXPOSED STRUCTURE AND DUCTWORK SW7018 TO MATCH CEILING AS SCHEDULED

COMMENTS

GC GC SW7646, USE PRIMER CP-1; NCS - S 4500-N; AKZO

NOBEL - 30YY 33/047

- 13. ALIGN PAINT TRANSITION WITH EDGE OF WALL
- 14. 1X1IN WOOD TRIM. PAINT AS SCHEDULED

### **GENERAL NOTES**

- A. FOR GRAPHICS SCHEDULE, REFER TO THE FURNITURE, FIXTURES, AND EQUIPMENT (FF & E) SCHEDULES ON SHEET I601.
- B. REFER TO MANUFACTURER'S INSTRUCTIONS INCLUDED WITH ARTWORK/GRAPHICS FOR PROPER INSTALLATION.
- C. CHANGE PAINT COLOR ONLY AT INSIDE CORNERS UNLESS OTHERWISE INDICATED.
- D. PAINT FINISHES SHALL BE APPLIED AS FOLLOWS, UNLESS NOTED OTHERWISE:
- 1) WOODS AND METAL SURFACES SHALL BE SEMI-GLOSS OR EQUAL.
- 2) ACCENT AND TRIM PAINTS TO BE SEMI-GLOSS OR a. WALL AND CEILING PAINTS TO BE EGGSHELL OR
- 3) PAINTS IN BOH, RESTROOM(S) OR CAFE BAR SHALL BE SEMI-GLOSS OR EQUAL.
- E. PAINT SUBSTITUTIONS ARE NOT ALLOWED. USE STARBUCKS NATIONAL ACCOUNT COLOR CODE WHEN ORDERING PAINTS.
- F. FLOORS, WALLS AND CEILING FINISHES IN FOOD PREPARATION AREAS SHALL BE SMOOTH, NON-TOXIC, NON-ABSORBENT, DURABLE AND EASILY CLEANABLE. PAINT SHALL BE WASHABLE; SEMI-GLOSS OR HIGH GLOSS FINISH.
- G. ALL WOOD SURFACES (DOORS, TRIM, SHELVES, CABINETRY) SHALL BE SEALED.
- H. REFER TO CASEWORK FINISH SCHEDULE ON THE CASEWORK FINISH PLAN ON SHEET I102 FOR CASEWORK FINISH MATERIAL INFORMATION.
- I. ALIGN TILE TRANSITIONS ON WHOLE TILES AS SHOWN.
- J. ALL FLOOR AND WALL JUNCTIONS IN STORAGE AND FOOD PREPARATION AREAS SHALL HAVE A 6" COVED BASE.
- K. ALL FOOD STORAGE SHALL BE 6" (150MM) A.F.F.
- .. INSTALL BLOCKING AND HANGERS FOR WALL SHELVING BEFORE INSTALLING BACK BAR TILE.
- M. GENERAL CONTRACTOR TO PROVIDE AND INSTALL WORKROOM WALL FINISHES.



**STARBUCKS**<sup>®</sup> 2401 UTAH AVENUE SOUTH SEATTLE, WASHINGTON 98134 (206) 318-1575

THESE DRAWINGS AND THE PROJECT MANUAL ARE CONFIDENTIAL AND SHALL REMAIN THE SOLE PROPERTY OF STARBUCKS CORPORATION, WHICH IS THE OWNER OF THE COPYRIGHT IN THIS WORK. THEY SHALL NOT BE REPRODUCED (IN WHOLE OR IN PART), SHARED WITH THIRD PARTIES OR USED IN ANY MANNER ON OTHER PROJECTS OR EXTENSIONS TO THIS PROJECT WITHOUT THE

PRIOR WRITTEN CONSENT OF STARBUCKS CORPORATION. THESE DRAWINGS AND SPECIFICATIONS ARE INTENDED TO EXPRESS DESIGN INTENT FOR A PROTOTYPICAL STARBUCKS STORE (WHICH IS SUBJECT TO CHANGE AT ANYTIME) AND DO NOT REFLECT ACTUAL SITE CONDITIONS. NEITHER PARTY SHALL HAVE ANY OBLIGATION NOR LIABILITY TO THE OTHER (EXCEPT STATED ABOVE) UNTIL A WRITTEN AGREEMENT IS FULLY EXECUTED BY

STARBUCKS TEMPLATE VERSION: i2019-07-26


BOTH PARTIES.



**Professional Corporation** 520 SOUTH MAIN ST, SUITE 2531

AKRON, OH 44311 P: 330-572-2100 F: 330-572-2101

GPD PROJECT NO: 2019261.12

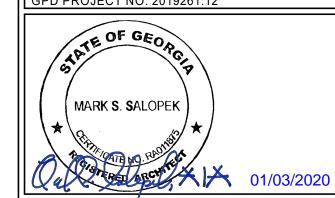

PROJECT ADDRESS: 850 HWY 81 MCDONOUGH, 0 PROJE HW

59695 STORE #: PROJECT #: 85535-001 ISSUE DATE: **DESIGN MANAGER:** PRODUCTION DESIGNER: TW

**Revision Schedule** 

GPD GROUP


Rev	Date	Ву	Description

SHEET TITLE: INTERIOR FINISH ELEVATIONS SCALE: AS SHOWN

SHEET NUMBER:

CHECKED BY:

1202

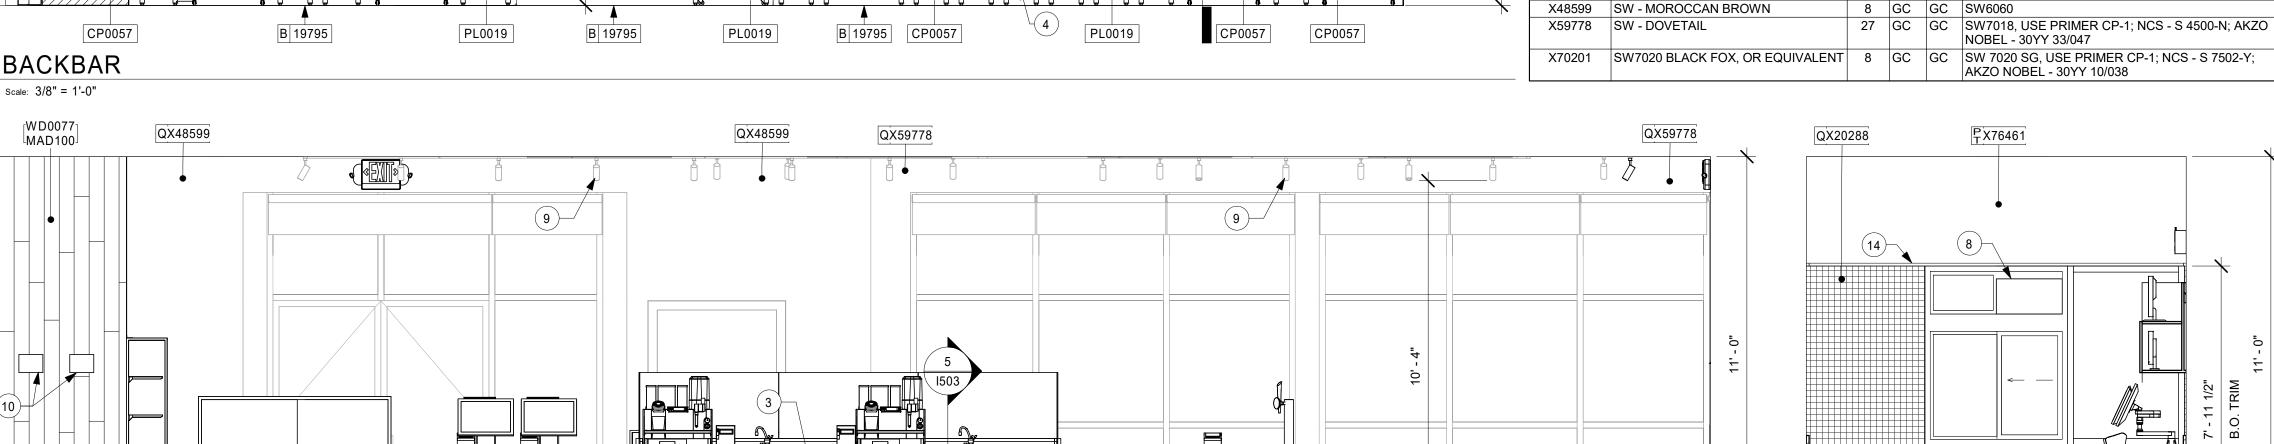

PL0019

CP0057

QX76461 Q 20243 PX48599 MT0011 QX20299 QX20288


B 20215 [WD0077] CP0057


B 20215

4 BACKBAR Scale: 3/8" = 1'-0"


CAFE

| Scale: 3/8" = 1'-0"

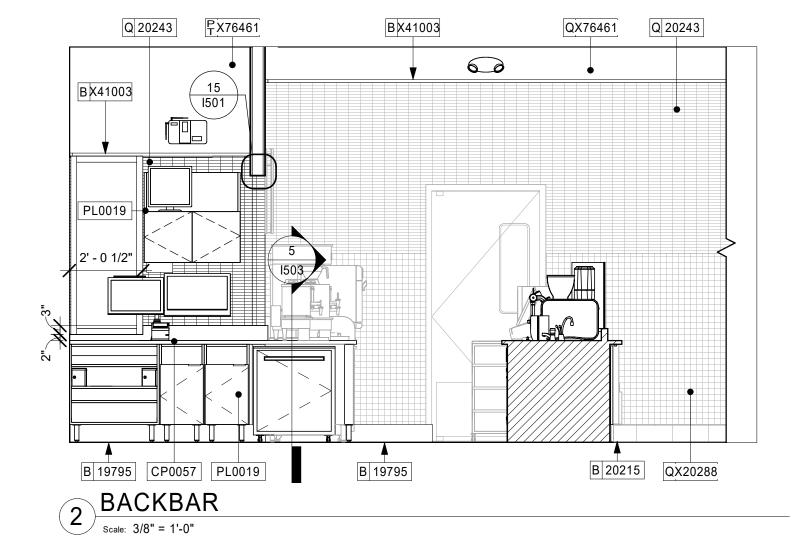

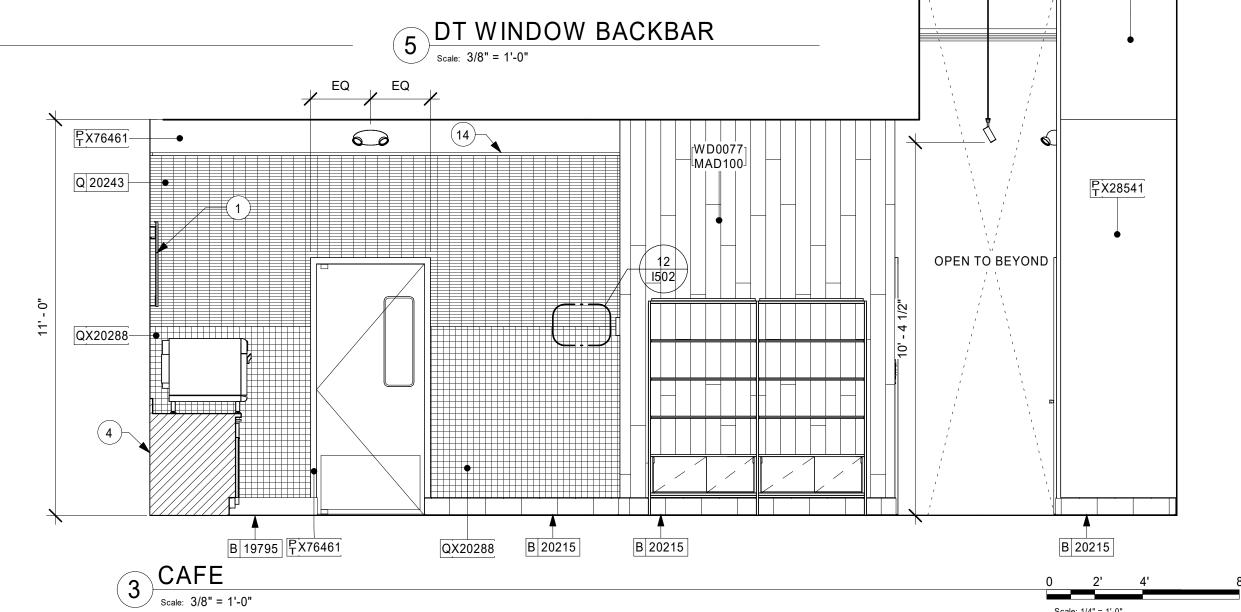

B 19795

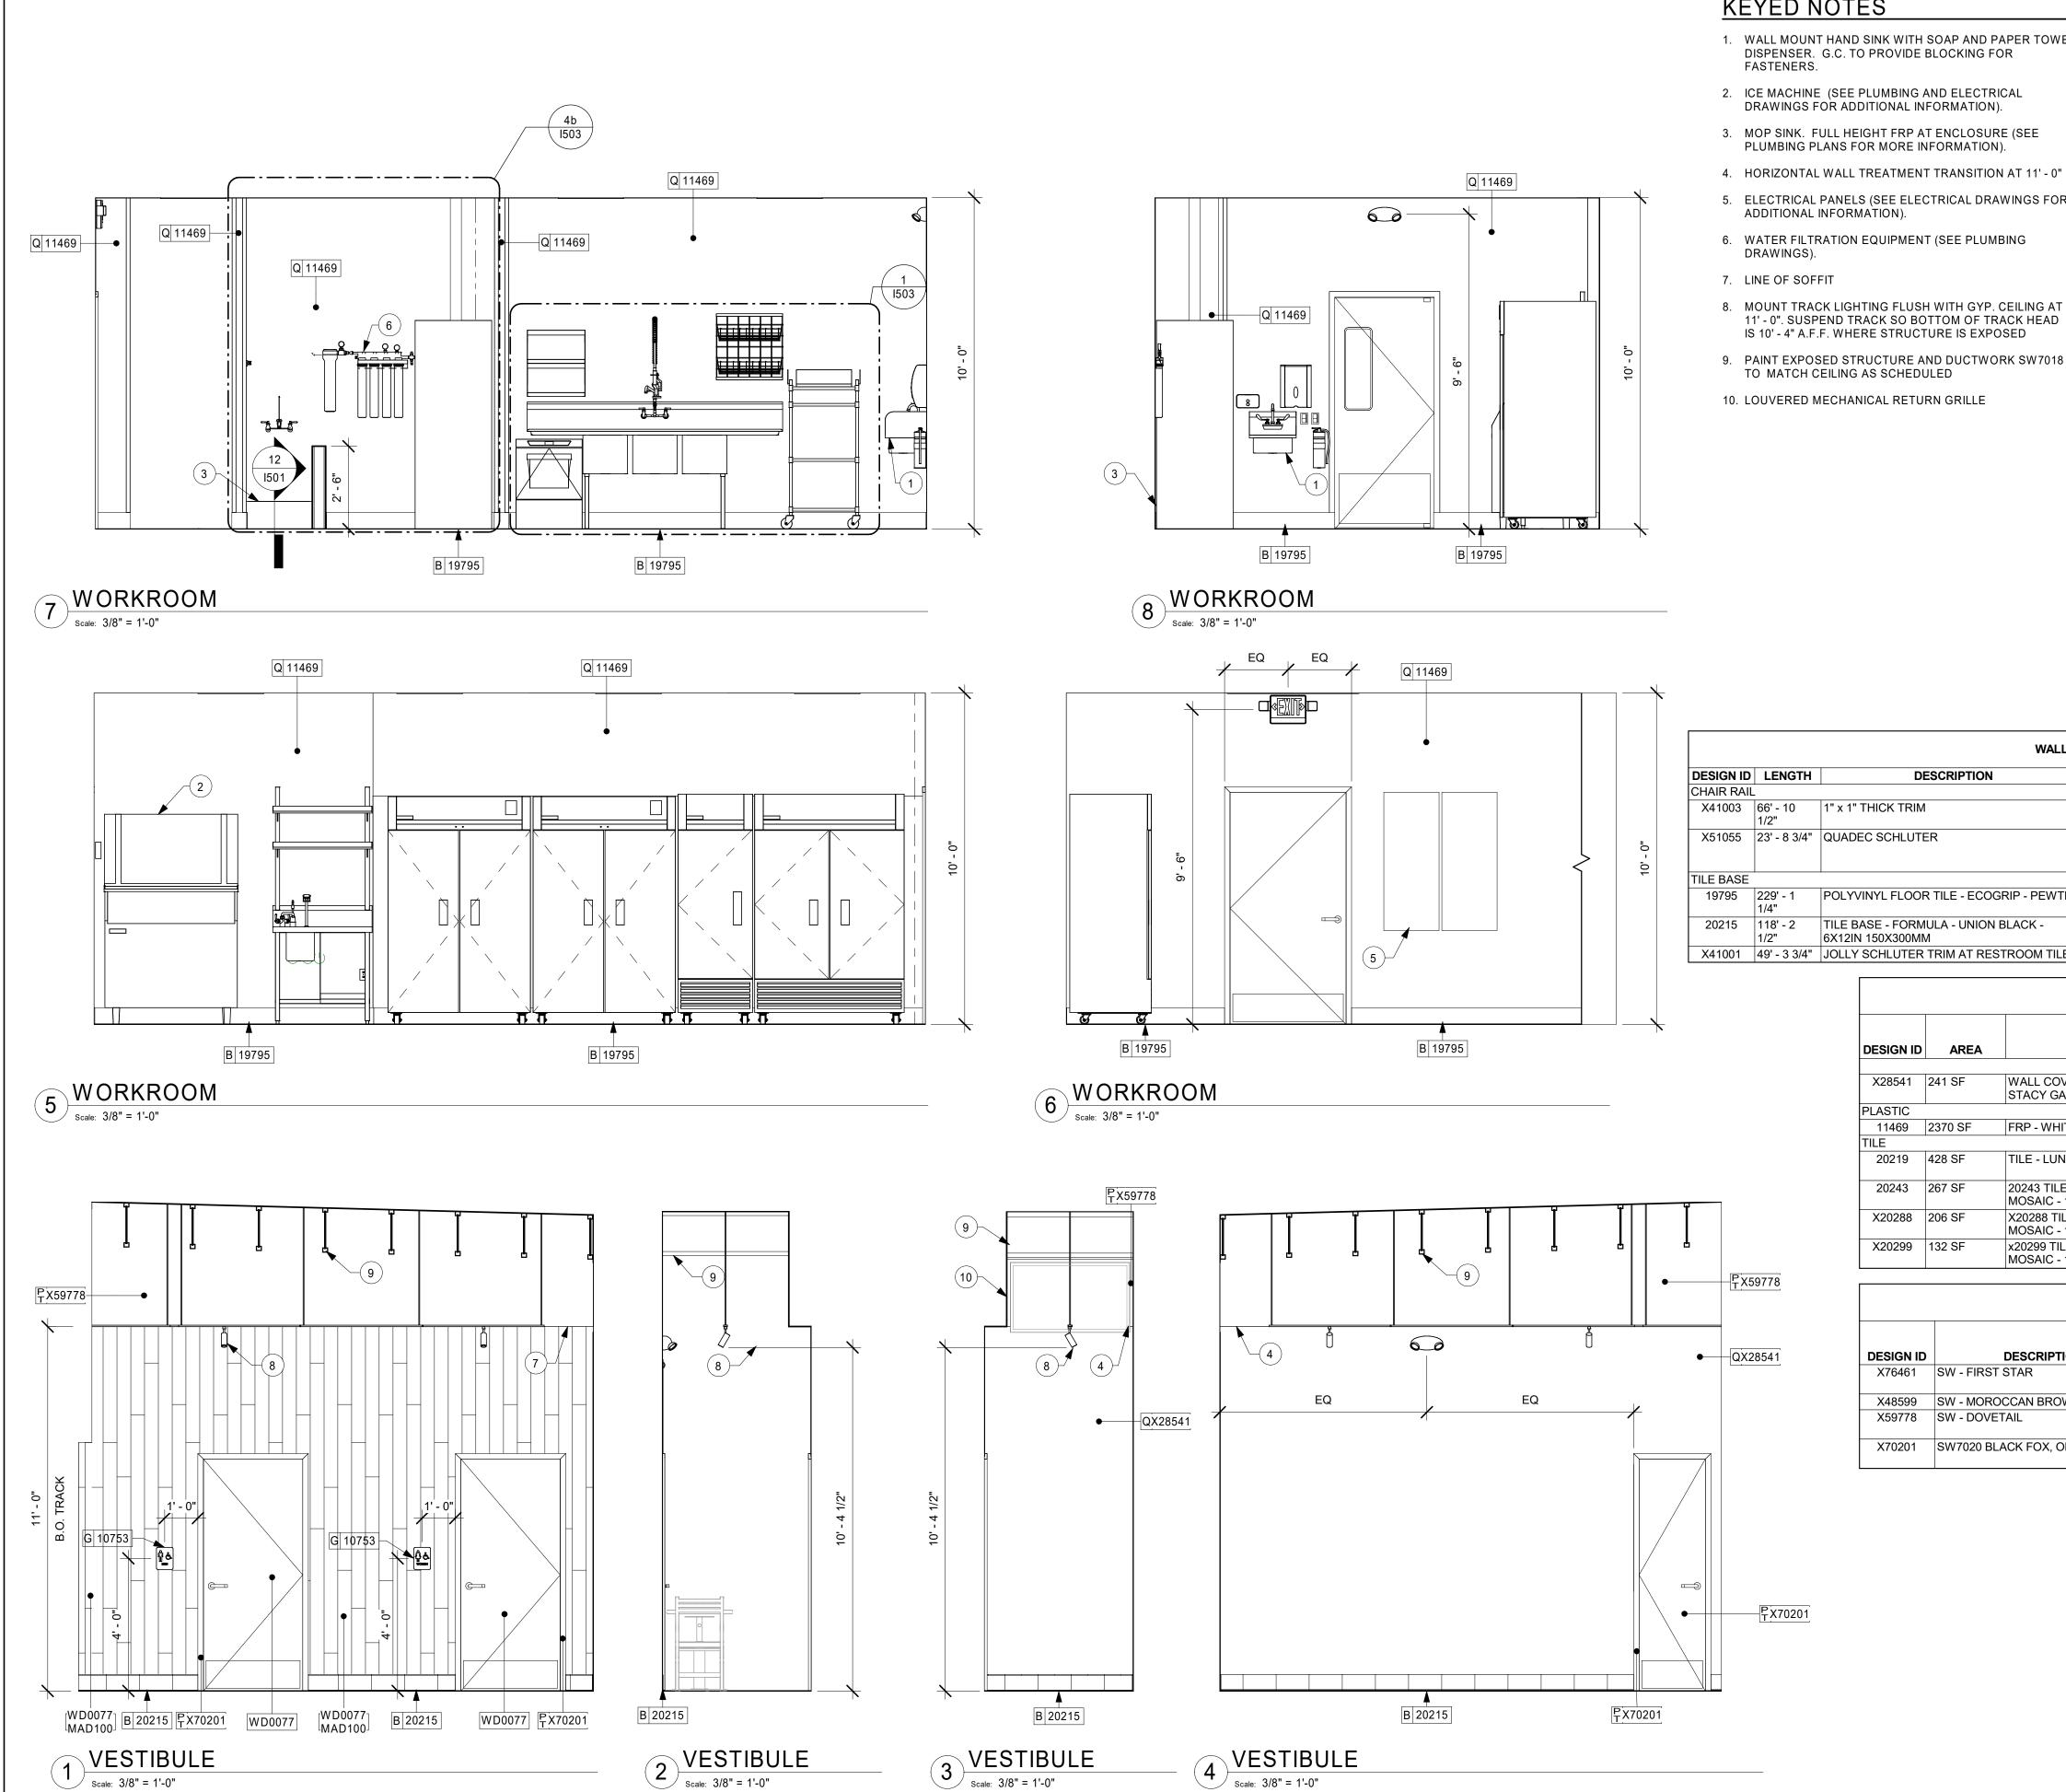

Scale: 3/8" = 1'-0"

#### **KEYED NOTES**

- 1. WALL MOUNT HAND SINK WITH SOAP AND PAPER TOWEL DISPENSER. G.C. TO PROVIDE BLOCKING FOR
- 2. ICE MACHINE (SEE PLUMBING AND ELECTRICAL DRAWINGS FOR ADDITIONAL INFORMATION).
- 3. MOP SINK. FULL HEIGHT FRP AT ENCLOSURE (SEE
- PLUMBING PLANS FOR MORE INFORMATION).
- 5. ELECTRICAL PANELS (SEE ELECTRICAL DRAWINGS FOR
- ADDITIONAL INFORMATION).
- 6. WATER FILTRATION EQUIPMENT (SEE PLUMBING
- 8. MOUNT TRACK LIGHTING FLUSH WITH GYP. CEILING AT 11' - 0". SUSPEND TRACK SO BOTTOM OF TRACK HEAD IS 10' - 4" A.F.F. WHERE STRUCTURE IS EXPOSED
- 9. PAINT EXPOSED STRUCTURE AND DUCTWORK SW7018 TO MATCH CEILING AS SCHEDULED
- 10. LOUVERED MECHANICAL RETURN GRILLE

#### **GENERAL NOTES**

- A. FOR GRAPHICS SCHEDULE, REFER TO THE FURNITURE, FIXTURES, AND EQUIPMENT (FF & E) SCHEDULES ON SHEET I601.
- B. REFER TO MANUFACTURER'S INSTRUCTIONS INCLUDED WITH ARTWORK/GRAPHICS FOR PROPER INSTALLATION.
- C. CHANGE PAINT COLOR ONLY AT INSIDE CORNERS UNLESS OTHERWISE INDICATED.
- D. PAINT FINISHES SHALL BE APPLIED AS FOLLOWS, UNLESS NOTED OTHERWISE:

BE SEMI-GLOSS OR EQUAL.

ORDERING PAINTS.

GLOSS FINISH.

- 1) WOODS AND METAL SURFACES SHALL BE SEMI-GLOSS OR EQUAL.
- 2) ACCENT AND TRIM PAINTS TO BE SEMI-GLOSS OR
- a. WALL AND CEILING PAINTS TO BE EGGSHELL OR EQUAL. 3) PAINTS IN BOH, RESTROOM(S) OR CAFE BAR SHALL
- E. PAINT SUBSTITUTIONS ARE NOT ALLOWED. USE STARBUCKS NATIONAL ACCOUNT COLOR CODE WHEN
- F. FLOORS, WALLS AND CEILING FINISHES IN FOOD PREPARATION AREAS SHALL BE SMOOTH, NON-TOXIC, NON-ABSORBENT, DURABLE AND EASILY CLEANABLE. PAINT SHALL BE WASHABLE; SEMI-GLOSS OR HIGH
- G. ALL WOOD SURFACES (DOORS, TRIM, SHELVES, CABINETRY) SHALL BE SEALED.
- H. REFER TO CASEWORK FINISH SCHEDULE ON THE CASEWORK FINISH PLAN ON SHEET I102 FOR CASEWORK FINISH MATERIAL INFORMATION.
- I. ALIGN TILE TRANSITIONS ON WHOLE TILES AS SHOWN.
- J. ALL FLOOR AND WALL JUNCTIONS IN STORAGE AND FOOD PREPARATION AREAS SHALL HAVE A 6" COVED
- K. ALL FOOD STORAGE SHALL BE 6" (150MM) A.F.F.
- L. INSTALL BLOCKING AND HANGERS FOR WALL SHELVING BEFORE INSTALLING BACK BAR TILE.
- M. GENERAL CONTRACTOR TO PROVIDE AND INSTALL WORKROOM WALL FINISHES.

WALL BASE SCHEDULE - "B"										
DESIGN ID	LENGTH	DESCRIPTION	FURN. BY	INST. BY	COMMENTS					
CHAIR RAIL										
X41003	66' - 10 1/2"	1" x 1" THICK TRIM	GC	GC	TRIM AT TILE/PAINT TRANISTION PAINTED SW7646 - FIRST STAR					
X51055	23' - 8 3/4"	QUADEC SCHLUTER	GC	GC	CUSTOM QUADEC SCHLUTER: Q100 ABGB. FINISH: STYLMARK #212. MATERIAL SAMPLE TO BE SENT TO DESIGNER BEFORE INSTALLATION					
TILE BASE	•		•	•						
19795	229' - 1 1/4"	POLYVINYL FLOOR TILE - ECOGRIP - PEWTER	SB	GC						
20215	118' - 2 1/2"	TILE BASE - FORMULA - UNION BLACK - 6X12IN 150X300MM	SB	GC	GROUT: MAPEI - 10 BLACK, OR EQUAL					
X41001	49' - 3 3/4"	JOLLY SCHLUTER TRIM AT RESTROOM TILE	GC	GC	JOLLY SCHLUTER: ABGB BRUSHED: COLOR ANTHRACITE					

			FUR N.	INST.	
DESIGN ID	AREA	DESCRIPTION	BY	BY	COMMENTS
X28541	241 SF	WALL COVERING - TRI-KES - COLLECTION STACY GARCIA	GC	GC	CODE SG2854, TYPE 2
PLASTIC			1		
11469	2370 SF	FRP - WHITE	GC	GC	
TILE			•	•	
20219	428 SF	TILE - LUNAR - TITANIUM - 6X24IN 150X600MM	SB	GC	GROUT: MAPEI - 27 SILVER, OF EQUAL
20243	267 SF	20243 TILE - COLOR STUDIO - WHITE - BRICK MOSAIC - 12X12IN 300X300MM SHEET	SB	GC	GROUT: MAPEI - 11 SAHARA BEIGE, OR EQUAL
X20288	206 SF	X20288 TILE - COLOR STUDIO - WHITE - SQUARE MOSAIC - 12X12IN 300X300MM SHEET	GC	GC	GROUT: MAPEI - 11 SAHARA BEIGE, OR EQUAL
X20299	132 SF	x20299 TILE - COLOR STUDIO - MALT - SQUARE MOSAIC - 12X12IN 300X300MM SHEET	GC	GC	GROUT: MAPEI - 11 SAHARA BEIGE, OR EQUAL

PAINT SCHEDULE								
DESIGN ID	DESCRIPTION	LRV	FUR N. BY	INST . BY	COMMENTS			
X76461	SW - FIRST STAR		GC	GC	SW7646, USE PRIMER CP-1; NCS - S 4500-N; AKZO NOBEL - 30YY 33/047			
X48599	SW - MOROCCAN BROWN	8	GC	GC	SW6060			
X59778	SW - DOVETAIL	27	GC	GC	SW7018, USE PRIMER CP-1; NCS - S 4500-N; AKZO NOBEL - 30YY 33/047			
X70201	SW7020 BLACK FOX, OR EQUIVALENT	8	GC	GC	SW 7020 SG, USE PRIMER CP-1; NCS - S 7502-Y; AKZO NOBEL - 30YY 10/038			



© 2019 STARBUCKS COFFEE COMPANY

**STARBUCKS**® 2401 UTAH AVENUE SOUTH SEATTLE, WASHINGTON 98134

(206) 318-1575 THESE DRAWINGS AND THE PROJECT MANUAL ARE CONFIDENTIAL AND SHALL REMAIN THE SOLE PROPERTY OF STARBUCKS

CORPORATION, WHICH IS THE OWNER OF THE COPYRIGHT IN THIS WORK. THEY SHALL NOT BE REPRODUCED (IN WHOLE OR IN PART), SHARED WITH THIRD PARTIES OR USED IN ANY MANNER ON OTHER PROJECTS OR EXTENSIONS TO THIS PROJECT WITHOUT THE


PRIOR WRITTEN CONSENT OF STARBUCKS CORPORATION. THESE DRAWINGS AND SPECIFICATIONS ARE INTENDED TO EXPRESS DESIGN INTENT FOR A PROTOTYPICAL STARBUCKS STORE (WHICH IS SUBJECT TO CHANGE AT ANYTIME) AND DO NOT REFLECT ACTUAL SITE CONDITIONS. NEITHER PARTY SHALL HAVE ANY OBLIGATION NOR LIABILITY TO THE OTHER (EXCEPT STATED ABOVE) UNTIL A WRITTEN AGREEMENT IS FULLY EXECUTED BY BOTH PARTIES.

STARBUCKS TEMPLATE VERSION: i2019-07-26



520 SOUTH MAIN ST, SUITE 2531 AKRON, OH 44311 P: 330-572-2100 F: 330-572-2101

GPD PROJECT NO: 2019261.12

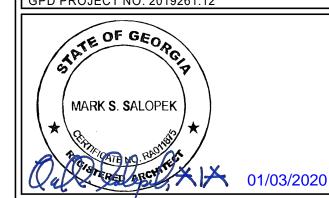

₹∞

STORE #: PROJECT #: 85535-001 ISSUE DATE: DESIGN MANAGER: PRODUCTION DESIGNER: TW

CHECKED BY: GPD GROUP **Revision Schedule** 

INTERIOR FINISH

ELEVATIONS SCALE: AS SHOWN


SHEET NUMBER:


1203


	WALL BASE SCHEDULE - "B"								
DESIGN ID	LENGTH	DESCRIPTION	FURN. BY	INST. BY	COMMENTS				
CHAIR RAIL	CHAIR RAIL								
X41003	66' - 10 1/2"	1" x 1" THICK TRIM	GC	GC	TRIM AT TILE/PAINT TRANISTION PAINTED SW7646 - FIRST STAR				
X51055	23' - 8 3/4"	QUADEC SCHLUTER	GC	GC	CUSTOM QUADEC SCHLUTER: Q100 ABGB. FINISH: STYLMARK #212. MATERIAL SAMPLE TO BE SENT TO DESIGNER BEFORE INSTALLATION				
TILE BASE	TILE BASE								
19795	229' - 1 1/4"	POLYVINYL FLOOR TILE - ECOGRIP - PEWTER	SB	GC					
20215	118' - 2 1/2"	TILE BASE - FORMULA - UNION BLACK - 6X12IN 150X300MM	SB	GC	GROUT: MAPEI - 10 BLACK, OR EQUAL				
X41001	49' - 3 3/4"	JOLLY SCHLUTER TRIM AT RESTROOM TILE	GC	GC	JOLLY SCHLUTER: ABGB BRUSHED: COLOR ANTHRACITE				


PAINT SCHEDULE								
DESIGN ID	DESCRIPTION	LRV	FUR N. BY	INST . BY	COMMENTS			
X76461	SW - FIRST STAR		GC	GC	SW7646, USE PRIMER CP-1; NCS - S 4500-N; AKZ NOBEL - 30YY 33/047			
X48599	SW - MOROCCAN BROWN	8	GC	GC	SW6060			
X59778	SW - DOVETAIL	27	GC	GC	SW7018, USE PRIMER CP-1; NCS - S 4500-N; AKZ0 NOBEL - 30YY 33/047			
X70201	SW7020 BLACK FOX, OR EQUIVALENT	8	GC	GC	SW 7020 SG, USE PRIMER CP-1; NCS - S 7502-Y; AKZO NOBEL - 30YY 10/038			

WALL TREATMENT (AREA) SCHEDULE - "Q"							
DESIGN ID	AREA	DESCRIPTION	FUR N. BY	INST. BY	COMMENTS		
			1				
X28541	241 SF	WALL COVERING - TRI-KES - COLLECTION STACY GARCIA	GC	GC	CODE SG2854, TYPE 2		
PLASTIC							
11469	2370 SF	FRP - WHITE	GC	GC			
TILE				•			
20219	428 SF	TILE - LUNAR - TITANIUM - 6X24IN 150X600MM	SB	GC	GROUT: MAPEI - 27 SILVER, OR EQUAL		
20243	267 SF	20243 TILE - COLOR STUDIO - WHITE - BRICK MOSAIC - 12X12IN 300X300MM SHEET	SB	GC	GROUT: MAPEI - 11 SAHARA BEIGE, OR EQUAL		
X20288	206 SF	X20288 TILE - COLOR STUDIO - WHITE - SQUARE MOSAIC - 12X12IN 300X300MM SHEET	GC	GC	GROUT: MAPEI - 11 SAHARA BEIGE, OR EQUAL		
X20299	132 SF	x20299 TILE - COLOR STUDIO - MALT - SQUARE MOSAIC - 12X12IN 300X300MM SHEET	GC	GC	GROUT: MAPEI - 11 SAHARA BEIGE, OR EQUAL		

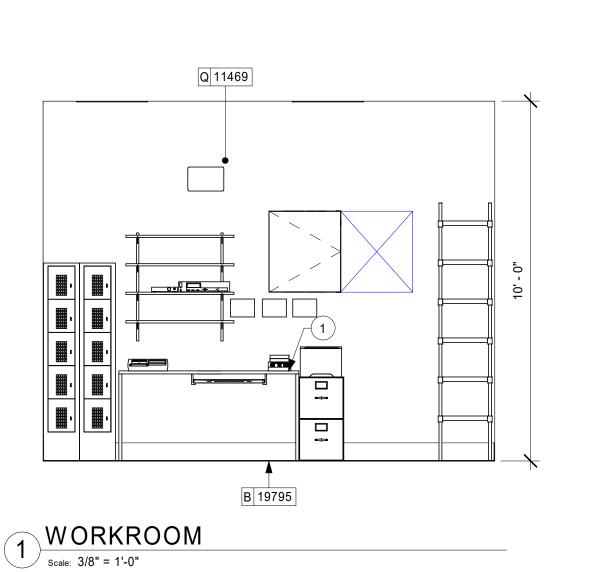

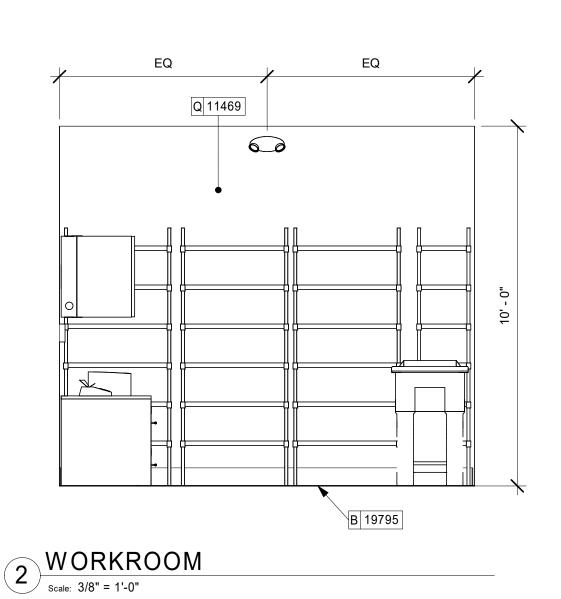

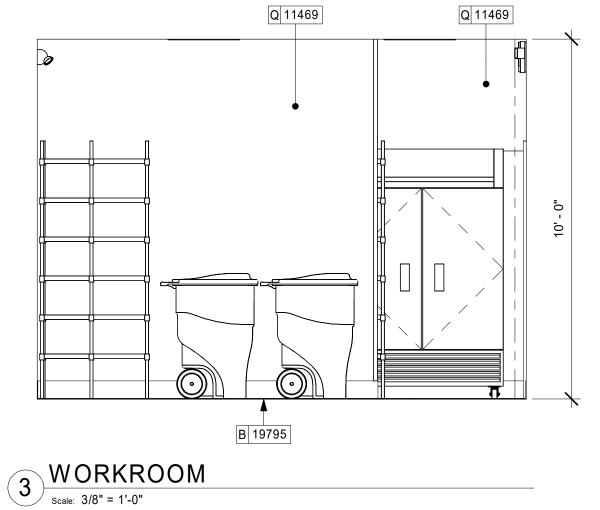

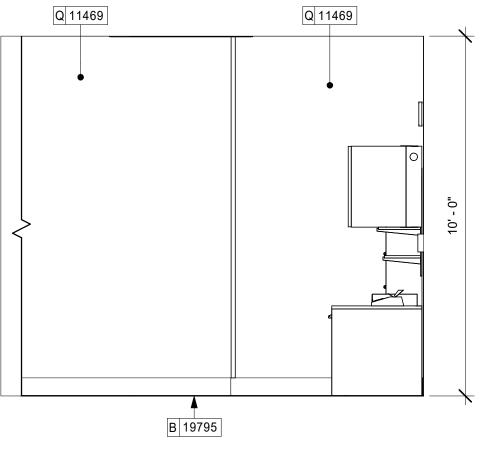

#### **KEYED NOTES**

1. MANAGER'S DESK (SEE ENLARGED DETAILS).

#### **GENERAL NOTES**

- A. FOR GRAPHICS SCHEDULE, REFER TO THE FURNITURE, FIXTURES, AND EQUIPMENT (FF & E) SCHEDULES ON SHEET I601.
- B. REFER TO MANUFACTURER'S INSTRUCTIONS INCLUDED

WITH ARTWORK/GRAPHICS FOR PROPER INSTALLATION.

- C. CHANGE PAINT COLOR ONLY AT INSIDE CORNERS UNLESS OTHERWISE INDICATED.
- D. PAINT FINISHES SHALL BE APPLIED AS FOLLOWS, UNLESS NOTED OTHERWISE:
- 1) WOODS AND METAL SURFACES SHALL BE SEMI-GLOSS OR EQUAL. 2) ACCENT AND TRIM PAINTS TO BE SEMI-GLOSS OR
- a. WALL AND CEILING PAINTS TO BE EGGSHELL OR
- 3) PAINTS IN BOH, RESTROOM(S) OR CAFE BAR SHALL
- BE SEMI-GLOSS OR EQUAL. E. PAINT SUBSTITUTIONS ARE NOT ALLOWED. USE
- STARBUCKS NATIONAL ACCOUNT COLOR CODE WHEN ORDERING PAINTS.
- F. FLOORS, WALLS AND CEILING FINISHES IN FOOD PREPARATION AREAS SHALL BE SMOOTH, NON-TOXIC, NON-ABSORBENT, DURABLE AND EASILY CLEANABLE. PAINT SHALL BE WASHABLE; SEMI-GLOSS OR HIGH GLOSS FINISH.
- G. ALL WOOD SURFACES (DOORS, TRIM, SHELVES, CABINETRY) SHALL BE SEALED.
- H. REFER TO CASEWORK FINISH SCHEDULE ON THE CASEWORK FINISH PLAN ON SHEET 1102 FOR CASEWORK FINISH MATERIAL INFORMATION.
- I. ALIGN TILE TRANSITIONS ON WHOLE TILES AS SHOWN.
- J. ALL FLOOR AND WALL JUNCTIONS IN STORAGE AND FOOD PREPARATION AREAS SHALL HAVE A 6" COVED
- K. ALL FOOD STORAGE SHALL BE 6" (150MM) A.F.F.
- L. INSTALL BLOCKING AND HANGERS FOR WALL SHELVING BEFORE INSTALLING BACK BAR TILE.
- M. GENERAL CONTRACTOR TO PROVIDE AND INSTALL WORKROOM WALL FINISHES.



© 2019 STARBUCKS COFFEE COMPANY

## **STARBUCKS®**

2401 UTAH AVENUE SOUTH SEATTLE, WASHINGTON 98134 (206) 318-1575

THESE DRAWINGS AND THE PROJECT MANUAL ARE CONFIDENTIAL AND SHALL REMAIN THE SOLE PROPERTY OF STARBUCKS CORPORATION, WHICH IS THE OWNER OF THE COPYRIGHT IN THIS WORK. THEY SHALL NOT BE REPRODUCED (IN WHOLE OR IN PART),

SHARED WITH THIRD PARTIES OR USED IN ANY MANNER ON OTHER PROJECTS OR

EXTENSIONS TO THIS PROJECT WITHOUT THE PRIOR WRITTEN CONSENT OF STARBUCKS CORPORATION. THESE DRAWINGS AND SPECIFICATIONS ARE INTENDED TO EXPRESS DESIGN INTENT FOR A PROTOTYPICAL STARBUCKS STORE (WHICH IS SUBJECT TO CHANGE AT ANYTIME) AND DO NOT REFLECT ACTUAL SITE CONDITIONS. NEITHER PARTY SHALL HAVE ANY OBLIGATION NOR LIABILITY TO THE OTHER (EXCEPT STATED ABOVE) UNTIL A WRITTEN AGREEMENT IS FULLY EXECUTED BY


STARBUCKS TEMPLATE VERSION: i2019-07-26

BOTH PARTIES.



520 SOUTH MAIN ST, SUITE 2531 AKRON, OH 44311 P: 330-572-2100 F: 330-572-2101

GPD PROJE<u>CT NO: 2019261.12</u>

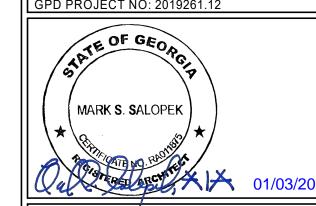

PROJECT ADDRESS: 850 HWY 81 MCDONOUGH, 0

STORE #: PROJECT #: 85535-001 ISSUE DATE: DESIGN MANAGER:

PRODUCTION DESIGNER: TW CHECKED BY: GPD GPD GROUP

Rev	Date	Ву	Description

**Revision Schedule** 


SHEET TITLE:
INTERIOR FINISH ELEVATIONS SCALE: AS SHOWN


SHEET NUMBER:

1204

WORKROOM


Scale: 3/8" = 1'-0"

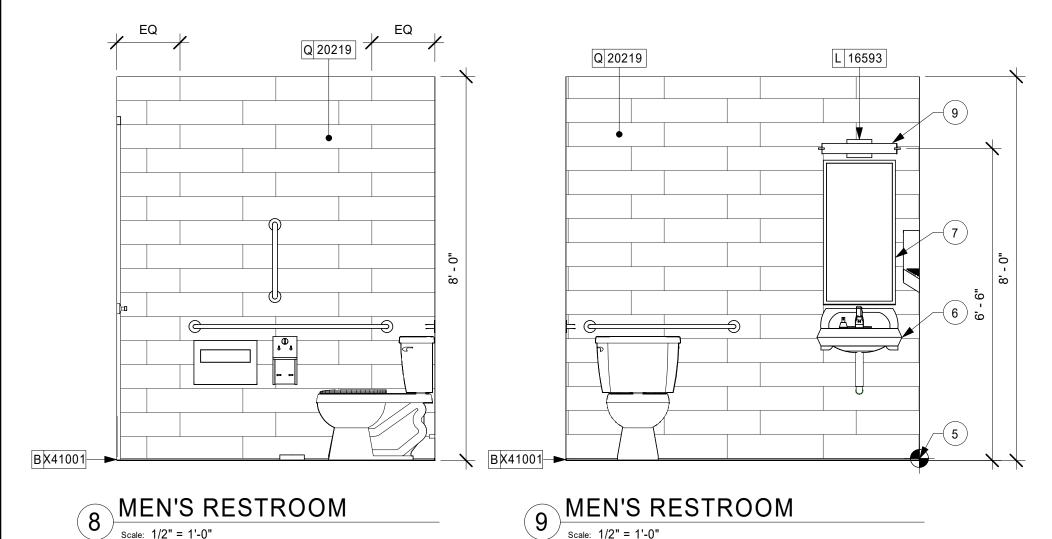

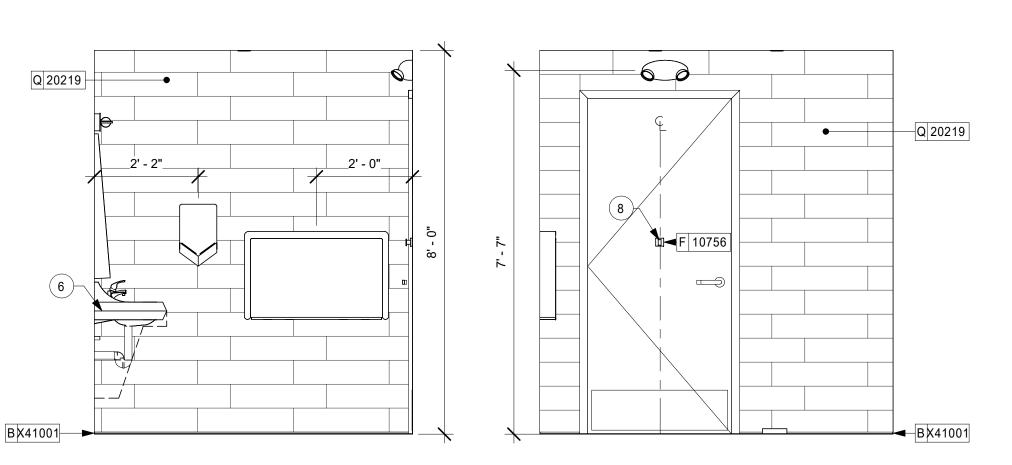

6 MEN'S RESTROOM	
Scale: 1/2" = 1'-0"	_



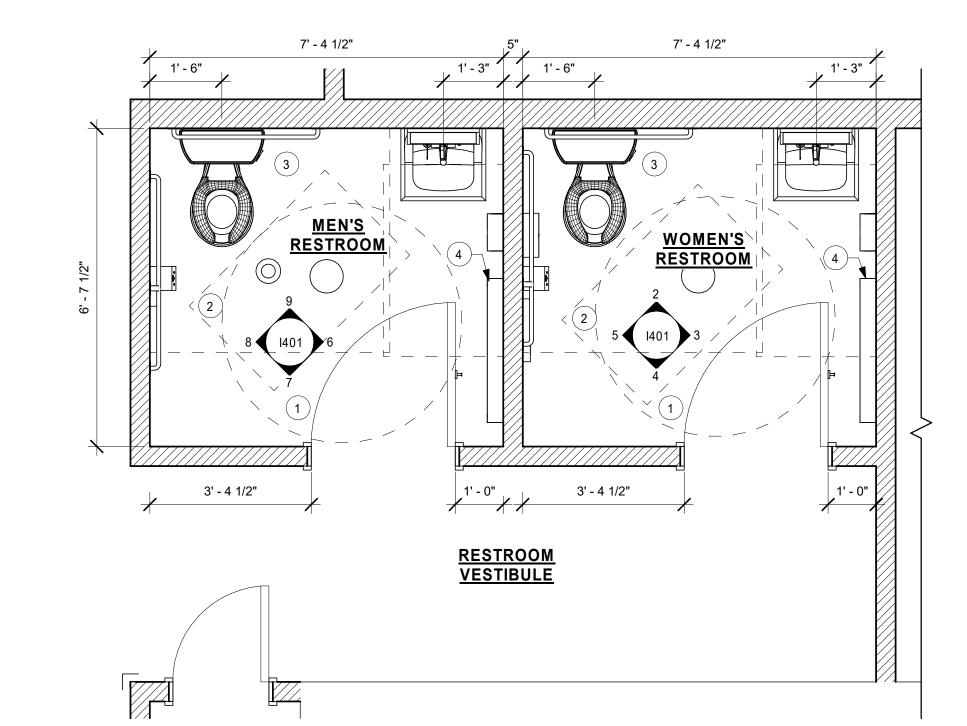

# 1ST FLOOR - ENLARGED RESTROOM PLAN | Scale: 1/2" = 1'-0"

#### WALL TREATMENT (AREA) SCHEDULE - "Q" N. INST. **DESCRIPTION** BY BY COMMENTS DESIGN ID AREA GC GC CODE SG2854, TYPE 2 WALL COVERING - TRI-KES - COLLECTION STACY GARCIA PLASTIC 11469 2370 SF FRP - WHITE GC GC TILE - LUNAR - TITANIUM - 6X24IN 150X600MM SB GC GROUT: MAPEI - 27 SILVER, OR 20219 428 SF EQUAL GROUT: MAPEI - 11 SAHARA 20243 267 SF 20243 TILE - COLOR STUDIO - WHITE - BRICK MOSAIC - 12X12IN 300X300MM SHEET BEIGE, OR EQUAL

X20288 TILE - COLOR STUDIO - WHITE - SQUARE GC GC

MOSAIC - 12X12IN 300X300MM SHEET

MOSAIC - 12X12IN 300X300MM SHEET

X20288 206 SF

X20299 132 SF


	WALL BASE SCHEDULE - "B"								
DESIGN ID	LENGTH	DESCRIPTION	FURN. BY	INST. BY	COMMENTS				
CHAIR RAIL	-			•					
X41003	66' - 10 1/2"	1" x 1" THICK TRIM	GC	GC	TRIM AT TILE/PAINT TRANISTION PAINTED SW7646 - FIRST STAR				
X51055	23' - 8 3/4"	QUADEC SCHLUTER	GC	GC	CUSTOM QUADEC SCHLUTER: Q100 ABGB. FINISH: STYLMARK #212. MATERIAL SAMPLE TO BE SENT TO DESIGNER BEFORE INSTALLATION				
TILE BASE									
19795	229' - 1 1/4"	POLYVINYL FLOOR TILE - ECOGRIP - PEWTER	SB	GC					
20215	118' - 2 1/2"	TILE BASE - FORMULA - UNION BLACK - 6X12IN 150X300MM	SB	GC	GROUT: MAPEI - 10 BLACK, OR EQUAL				
X41001	49' - 3 3/4"	JOLLY SCHLUTER TRIM AT RESTROOM TILE	GC	GC	JOLLY SCHLUTER: ABGB BRUSHED: COLOR ANTHRACITE				

x20299 TILE - COLOR STUDIO - MALT - SQUARE GC GC GROUT: MAPEI - 11 SAHARA

GROUT: MAPEI - 11 SAHARA


BEIGE, OR EQUAL

BEIGE, OR EQUAL

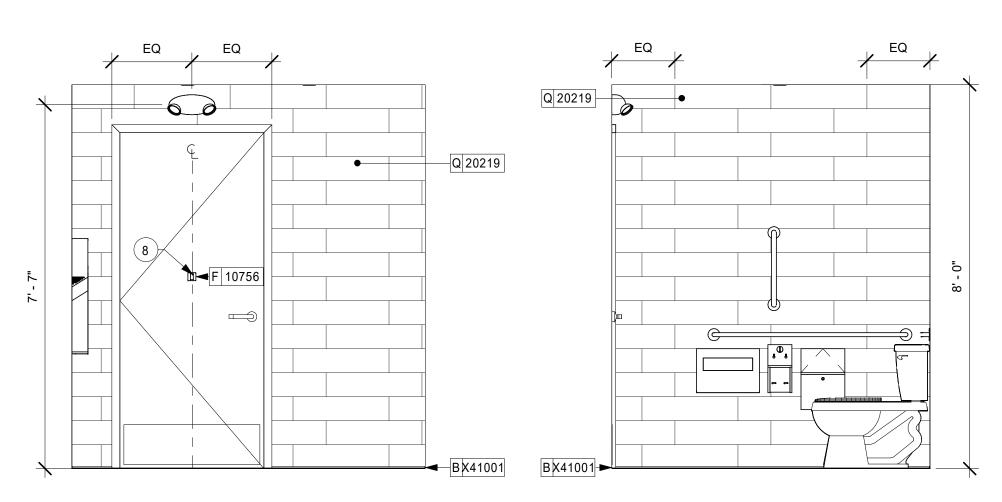





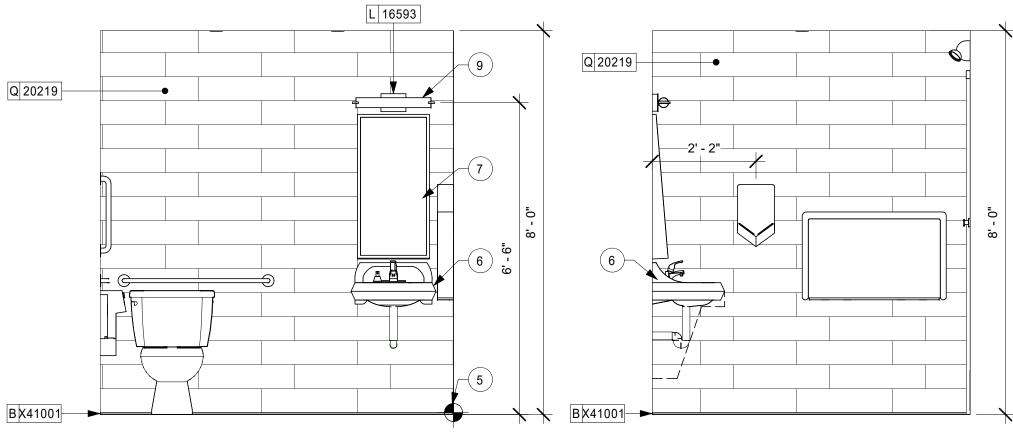

WOMEN'S RESTROOM

Scale: 1/2" = 1'-0"

WOMEN'S RESTROOM


Scale: 1/2" = 1'-0"


#### **KEYED NOTES**


- 1. 60" (1525mm) ACCESSIBLE TURNING RADIUS.
- 2. 30" (760mm) X 40" (1015MM) CLEAR FLOOR SPACE.
- 3. WATER CLOSET CLEAR FLOOR SPACE.
- 4. BABY CHANGING FIXTURE. GENERAL CONTRACTOR TO PROVIDE BLOCKING PER MANUFACTURER'S RECOMMENDATION.
- 5. TILE START POINT WHERE INDICATED.
- 6. WALL MOUNTED LAVATORY INSTALLED WITH INSULATED BOOT AT EXPOSED PIPES.
- 7. CENTER MIRROR OVER LAVATORY. MOUNT AT 40"
- (1015MM) MAX. TO BOTTOM EDGE OF REFLECTIVE SURFACÉ.
- 8. COAT HOOK. MOUNTED AT 48" AFF ON CENTERLINE OF DOOR.
- 9. CENTER SCONCE LIGHTING OVER MIRROR (SEE ELECTRICAL).

#### **GENERAL NOTES**

- A. GENERAL CONTRACTOR TO VERIFY ALL DIMENSIONS AND NOTIFY STARBUCKS CONSTRUCTION MANAGER OF ANY DISCREPANCIES PRIOR TO CONSTRUCTION.
- B. ALL DIMENSIONS ARE TO BE TAKEN FROM A DESIGNATED DATUM POINT.
- C. DIMENSIONS ARE TO FACE OF FINISHED SURFACE UNLESS OTHERWISE NOTED.
- D. DIAPER CHANGING STATION IS TO BE INSTALLED PER MANUFACTURER'S INSTRUCTIONS. UNIT IS TO BE FASTENED TO STRUCTURE AT ALL SIX CHASSIS ATTACHMENT POINTS.
- E. LOCATE DIAPER CHANGING STATION AS SHOWN TO ALLOW NECESSARY CLEARANCE FOR OPERATION OF ALL RESTROOM FIXTURES. LOCATION SHALL NOT IMPEDE ACCESS, EGRESS, OR DOOR SWING.
- F. ALL RESTROOM ACCESSORY MOUNTING HEIGHTS AND CLEARANCES SHALL COMPLY WITH THE ACCESSIBILITY REQUIREMENTS OF THE LOCAL JURISDICTION.

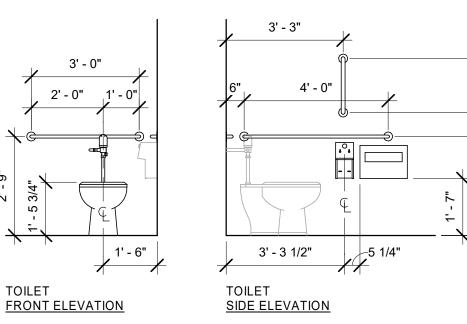

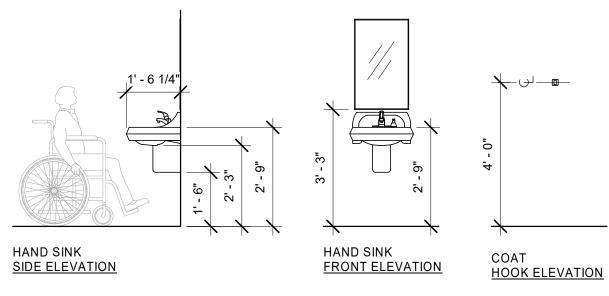

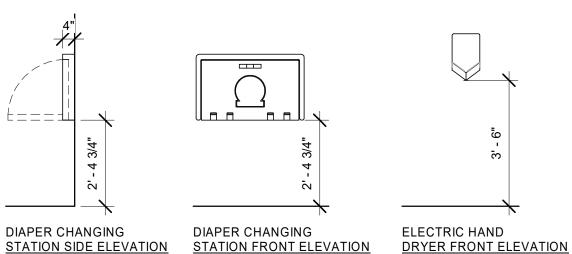

MOUNTING HEIGHTS FOR RESTROOM ACCESSORIES



© 2019 STARBUCKS COFFEE COMPANY

**STARBUCKS**<sup>®</sup> 2401 UTAH AVENUE SOUTH SEATTLE, WASHINGTON 98134

(206) 318-1575 THESE DRAWINGS AND THE PROJECT MANUAL ARE CONFIDENTIAL AND SHALL REMAIN THE SOLE PROPERTY OF STARBUCKS

CORPORATION, WHICH IS THE OWNER OF THE COPYRIGHT IN THIS WORK. THEY SHALL NOT BE REPRODUCED (IN WHOLE OR IN PART), SHARED WITH THIRD PARTIES OR USED IN ANY MANNER ON OTHER PROJECTS OR EXTENSIONS TO THIS PROJECT WITHOUT THE PRIOR WRITTEN CONSENT OF STARBUCKS

CORPORATION. THESE DRAWINGS AND SPECIFICATIONS ARE INTENDED TO EXPRESS DESIGN INTENT FOR A PROTOTYPICAL STARBUCKS STORE (WHICH IS SUBJECT TO CHANGE AT ANYTIME) AND DO NOT REFLECT ACTUAL SITE CONDITIONS. NEITHER PARTY SHALL HAVE ANY OBLIGATION NOR LIABILITY TO THE OTHER (EXCEPT STATED ABOVE) UNTIL A WRITTEN AGREEMENT IS FULLY EXECUTED BY


BOTH PARTIES.

STARBUCKS TEMPLATE VERSION: i2019-07-26



520 SOUTH MAIN ST, SUITE 2531 AKRON, OH 44311 P: 330-572-2100 F: 330-572-2101

GPD PROJECT NO: 2019261.12

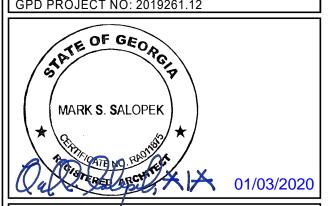

PROJE HW

STORE #: PROJECT #: 85535-001 ISSUE DATE: DESIGN MANAGER: PRODUCTION DESIGNER: TW

CHECKED BY: GPD GROUP

RESTROOM PLAN & ELEVATIONS

SHEET NUMBER:

SCALE: AS SHOWN

1401